



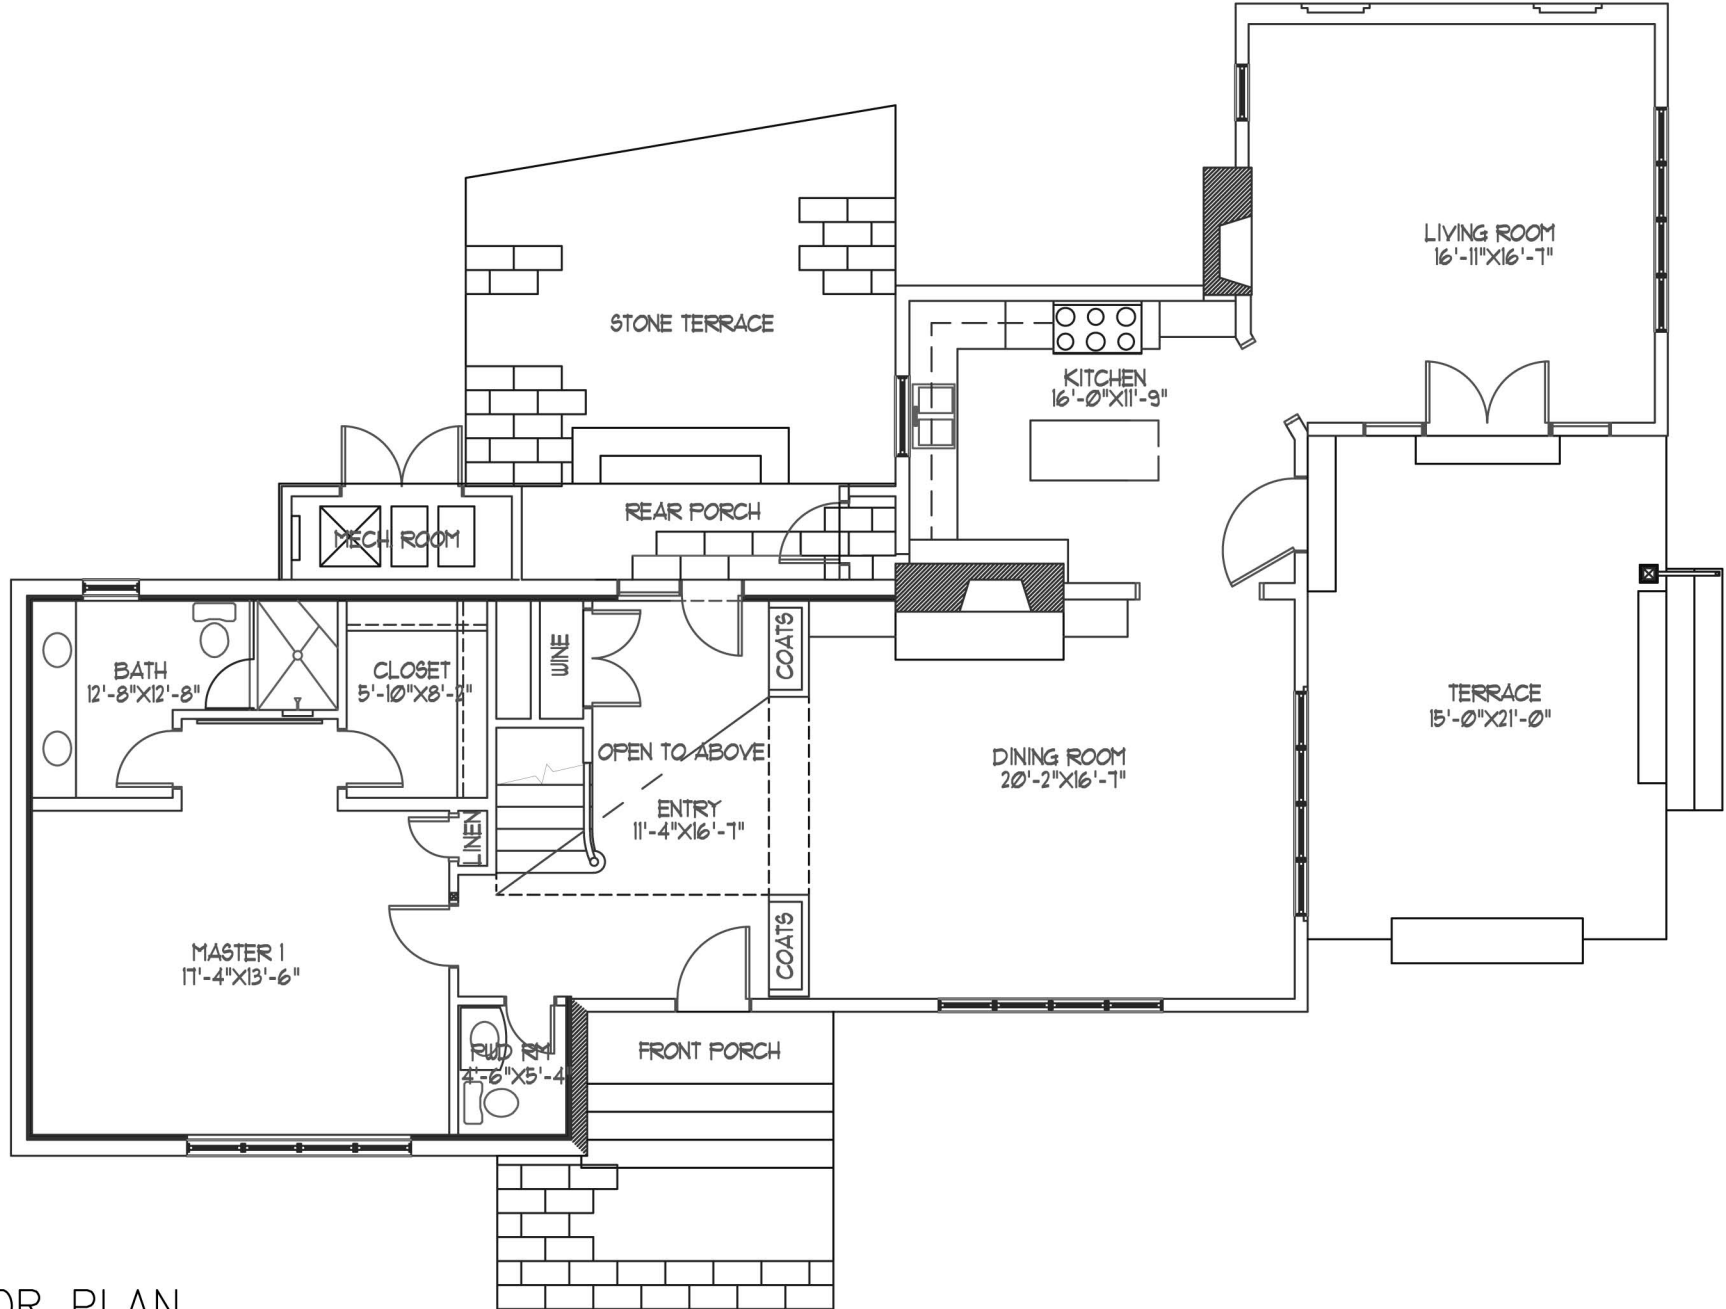

FIRST FLOOR PLAN

SCALE: 1/8"=1'-0"

#1 SHIPWRIGHT HARBOR

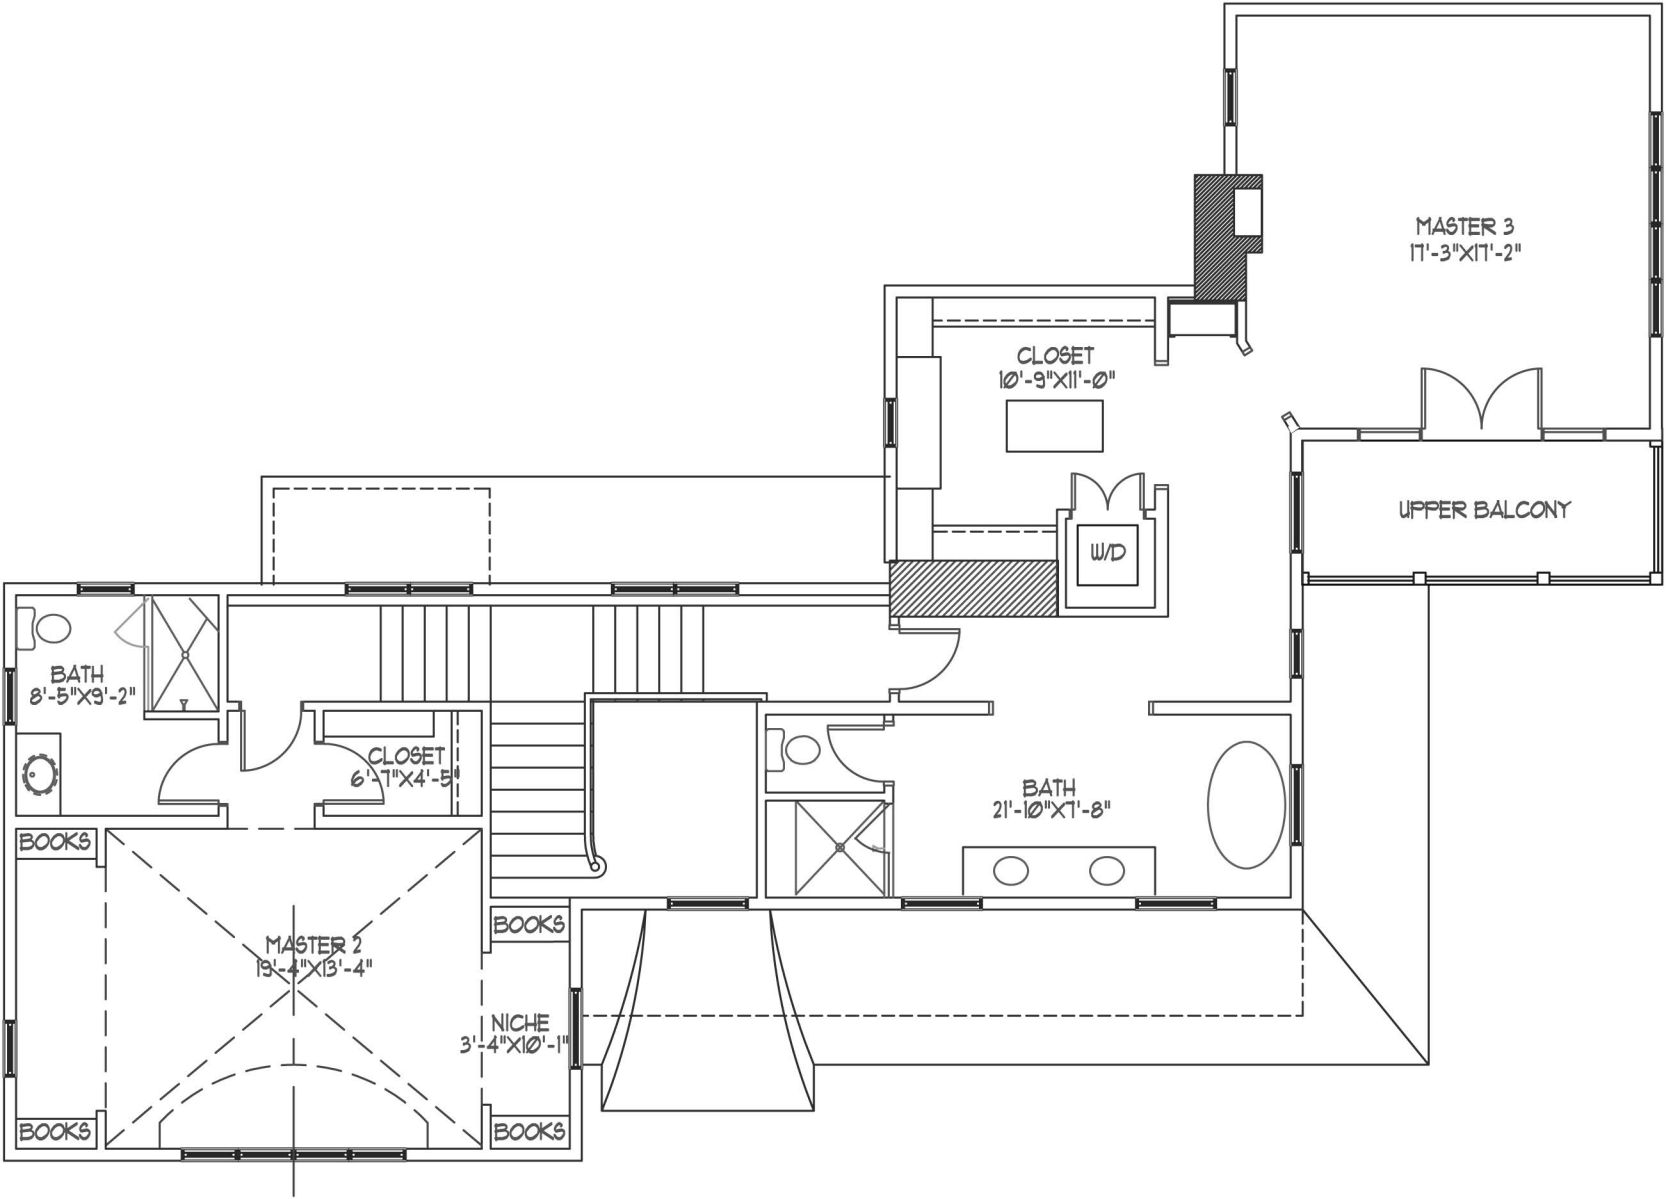

SECOND FLOOR PLAN

SCALE: 1/8"=1'-0"

#1 SHIPWRIGHT HARBOR