

ERIC S. GORDON GROUP, Inc.
 BUILDING DESIGN • PLANNING • GRAPHICS
 FT. MYERS • BONITA SPRINGS
 NAPLES

LOPARDO RESIDENCE
 THE SANCTUARY COUNTRY CLUB
 WILDRUP HOMES
 BUILDER/CONTRACTOR

THIS DRAWING IS THE PROPERTY OF ERIC S. GORDON GROUP, INC. AND IS TO BE USED ONLY FOR THE PROJECT AND SITE SPECIFICALLY IDENTIFIED HEREON. IT IS NOT TO BE REPRODUCED, COPIED, REPRODUCED, OR TRANSMITTED IN ANY FORM OR BY ANY MEANS, ELECTRONIC OR MECHANICAL, INCLUDING PHOTOCOPYING, RECORDING, OR BY ANY INFORMATION STORAGE AND RETRIEVAL SYSTEM, WITHOUT THE WRITTEN PERMISSION OF ERIC S. GORDON GROUP, INC. ANY UNAUTHORIZED USE OF THIS DRAWING IS STRICTLY PROHIBITED.

REVISIONS/UPDATES	DATE	DESC.
02/24/08	WALDRUP	WALDRUP
07/20/08	TRUSS SET	TRUSS SET
08/20/08	FIELD DOWNS	FIELD DOWNS
2/10/09	FINAL ARCH. DOWNS	FINAL ARCH. DOWNS
01/20/09	ENGINEERING	ENGINEERING
02/20/09	FINAL ENGINEERING	FINAL ENGINEERING

PROJECT: 99024
 DATE: 03-03-99
 DWG: M.D., G.O.
 CHKD: G.O.

SHEET
 A-4 of 10

NOTE: DESIGN OF THIS STRUCTURE COMPLIES WITH THE 1997 STANDARD BUILDING CODE INCLUDING SECTION 1606 FOR THE 10 MPH WIND LOADS AND THE CITY OF SANIBEL HURRICANE RESISTANT CONSTRUCTION CODE. ORDINANCE 95-01.

CITY OF SANIBEL
 BUILDING DEPARTMENT
 APPROVED FOR CONSTRUCTION
 DATE: 03/03/99
 APPROVED BY: [Signature]


Approval of this drawing does not constitute acceptance of any material or equipment not fulfilling all codes and specifications. The permit holder does not accept responsibility for compliance with all pertinent codes, laws or ordinances.

WALL LEGEND

[Symbol]	8 CALI WALL
[Symbol]	EXTERIOR BEARING AND S-EAR WALL
[Symbol]	INTERIOR BEARING AND S-EAR WALL
[Symbol]	WOOD POST-LAGANIS
[Symbol]	NON-BEARING WOOD WALLS

STRUCTURAL ENGINEER:
 JOHN P. BOSSEMAN, PE
 10491 SIX MILE CYPRESS PKWY. #205
 FORT MYERS, FL 33912
 (941) 278-0093

SCALE: 3/8"=1'-0"
 SECOND FLOOR PLAN

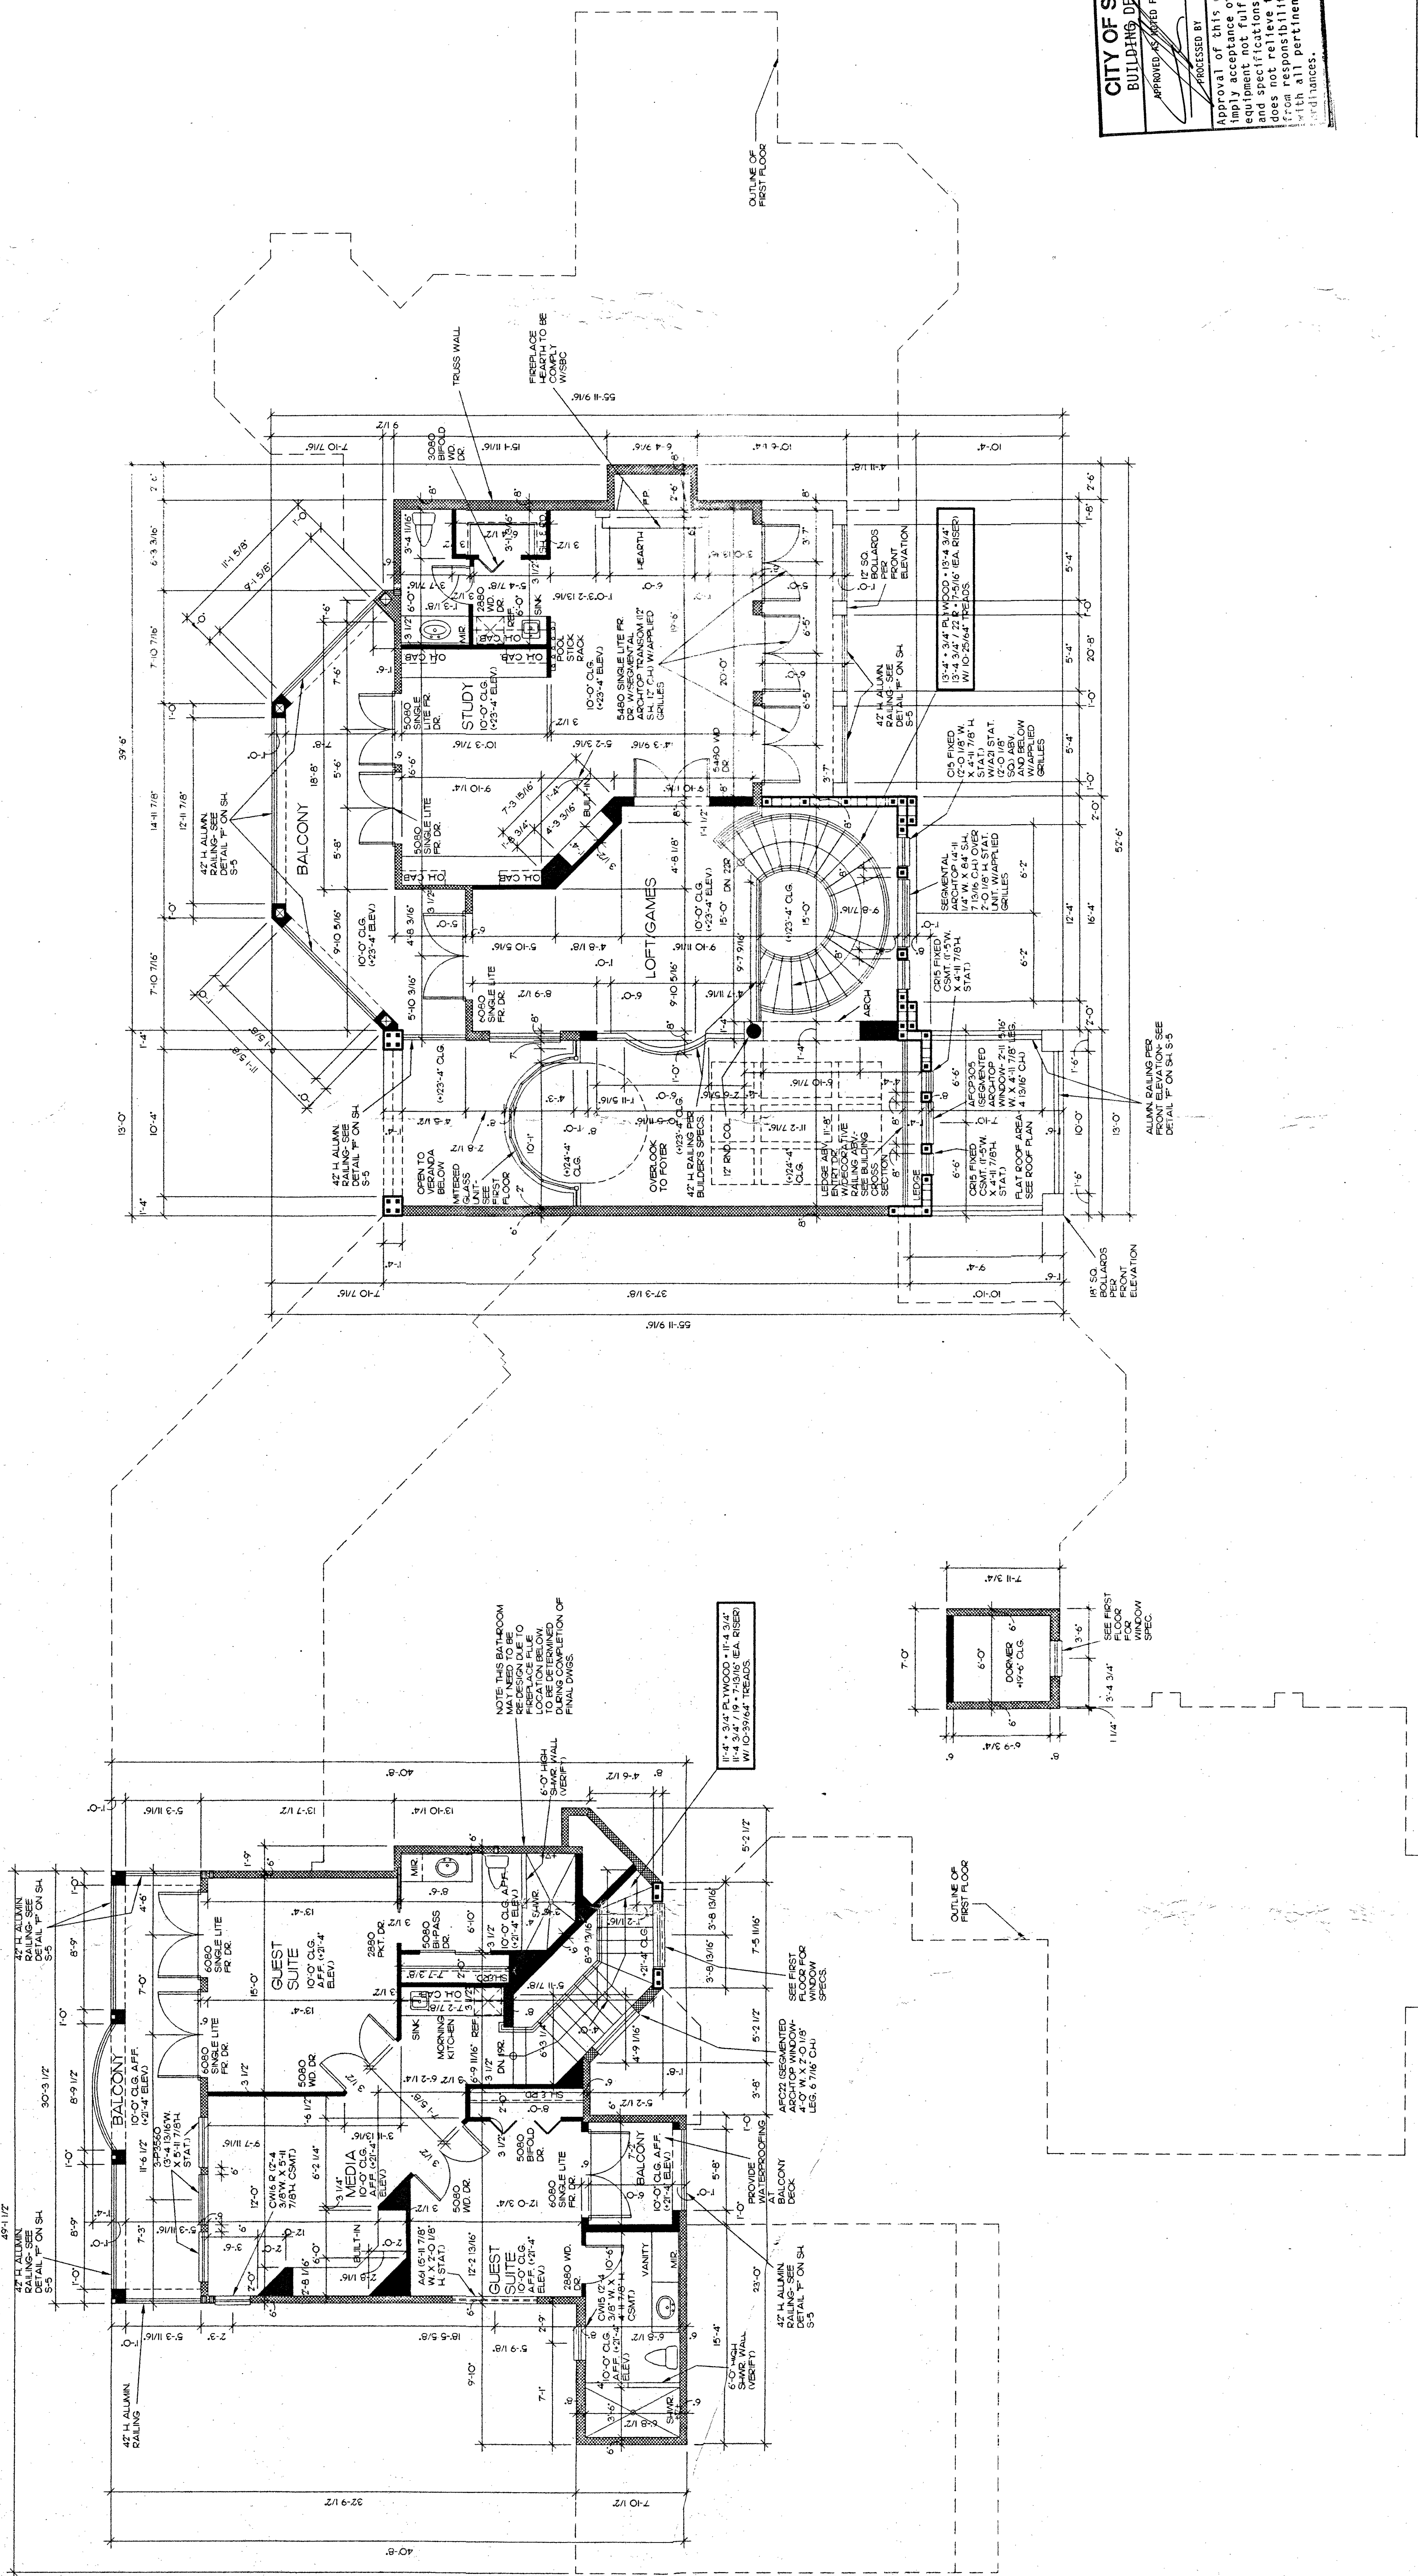

11'-4 3/4\"/>

SEE FIRST FLOOR WINDOW SPEC.

SEE FIRST FLOOR WINDOW SPEC.

