



FLOOR PLAN

TYPICAL UNIT
ALL BLDGS.


APPROX. SQ. FT.	
LIVING AREA	1460
NON-LIVING AREA	+440
TOTAL	1900

 

Approximate Scale: 1" = 12'

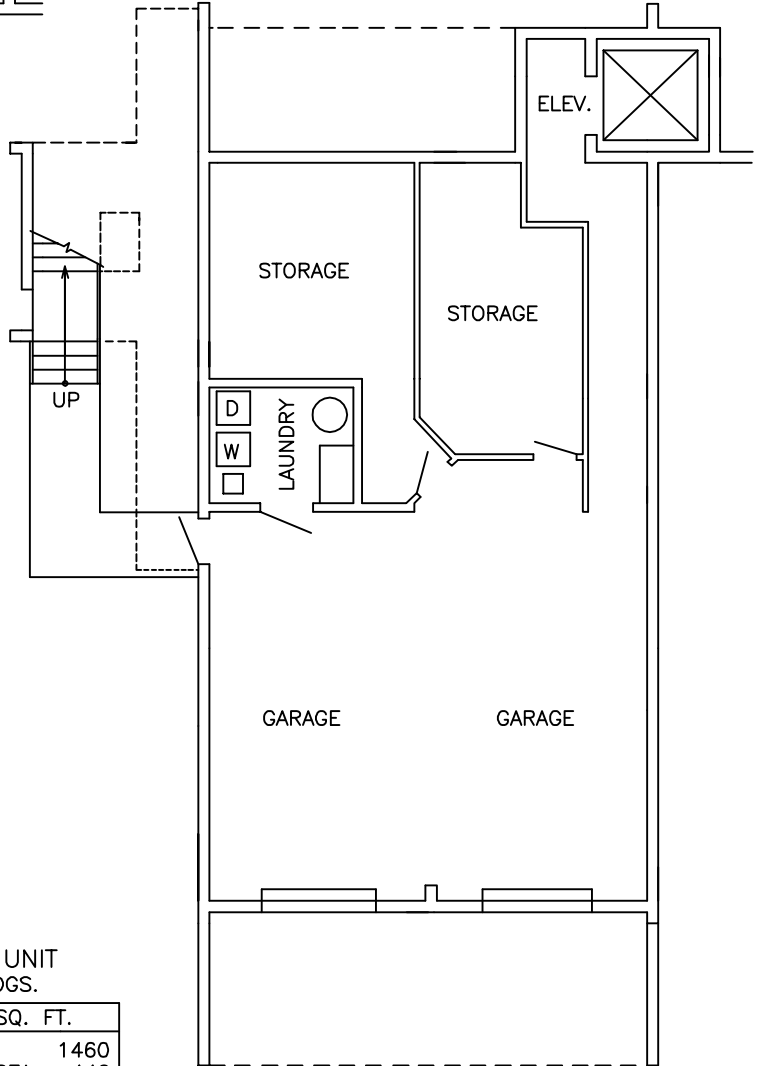

GROUND FLOOR PLAN

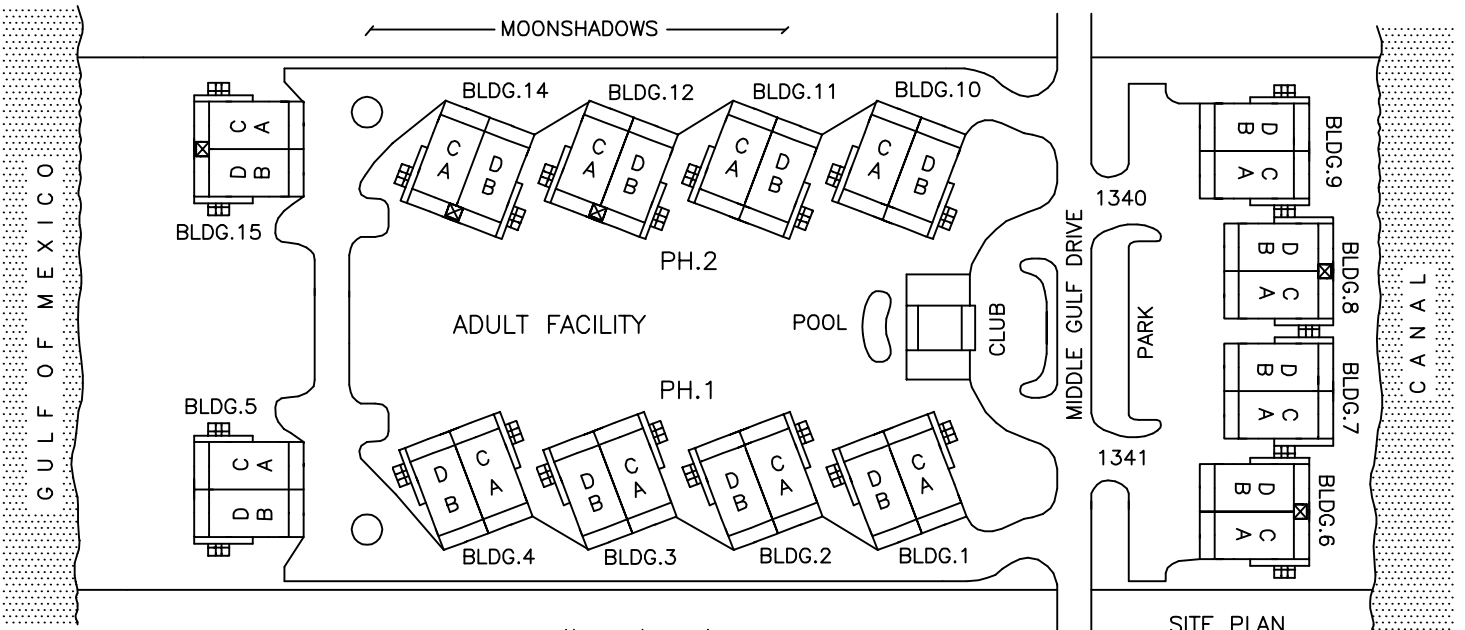

(56 Units)
SUNSET SOUTH-141

SITE PLAN
NO SCALE