


MASONRY WINDOW & DOOR SCHEDULE										
WINDOW & DOOR ROUGH OPENINGS MUST BE ADJUSTED IF ADDITIONAL FRAMING IS TO BE APPLIED										
PANEL	WINDOW OR DOOR	DESCRIPTION	MANUFACTURER & STYLE INFORMATION	COLOR/MATERIAL		KEYED	EXTENDED JAMBS	ROUGH OPENING	WINDOW AND/OR DOOR NOTES	PANEL
				INTERIOR	EXTERIOR					
Ab	D	ISFD6068 – 6/0X6/10	MARVIN INTEGRITY SLIDING FRENCH DOOR	BARE/WOOD	CASHMERE/ULTREX	YES	NO	72 X 82.5	LOW–E, ARGON, XO	Ab
Bb	W	ICAP3771 2WT – 6/0X6/0	MARVIN INTEGRITY DOUBLE C. PIC	BARE/WOOD	CASHMERE/ULTREX	--	--	72.5 X 71.625	LOW–E, ARGON, TEMPER	Bb
Cb	--	--	--	--	--	--	--	--	--	Cb
Db	--	--	--	--	--	--	--	--	--	Db
Eb	--	--	--	--	--	--	--	--	--	Eb
Fb	--	--	--	--	--	--	--	--	--	Fb
Gb	--	--	--	--	--	--	--	--	--	Gb
Hb	--	--	--	--	--	--	--	--	--	Hb
Ib	W	ITGL7248 – 6/0X4/0	MARVIN INTEGRITY GLIDER	BARE/WOOD	CASHMERE/ULTREX	--	--	72 X 48.25	LOW–E, ARGON, XO, EGRESS	Ib
Jb	--	--	--	--	--	--	--	--	--	Jb
Kb	--	--	--	--	--	--	--	--	--	Kb
Lb	--	--	--	--	--	--	--	--	--	Lb
Mb	W	ITGL7248 – 6/0X4/0	MARVIN INTEGRITY GLIDER	BARE/WOOD	CASHMERE/ULTREX	--	--	72 X 48.25	LOW–E, ARGON, XO, EGRESS	Mb
Nb	D	6/0X8/0 – BY OTHERS	--	--	--	--	--	X	--	Nb
Ob	D	6/0X8/0 – BY OTHERS	--	--	--	--	--	X	--	Ob
Pb	W	ICAP3771 2WT – 6/0X6/0	MARVIN INTEGRITY DOUBLE C. PIC	BARE/WOOD	CASHMERE/ULTREX	--	--	72.5 X 71.625	LOW–E, ARGON, TEMPER	Pb
Qb	W	ICAP3771 2WT – 6/0X6/0	MARVIN INTEGRITY DOUBLE C. PIC	BARE/WOOD	CASHMERE/ULTREX	--	--	72.5 X 71.625	LOW–E, ARGON, TEMPER	Qb

MASONRY WINDOW & DOOR SCHEDULE										
WINDOW & DOOR ROUGH OPENINGS MUST BE ADJUSTED IF ADDITIONAL FRAMING IS TO BE APPLIED										
PANEL	WINDOW OR DOOR	DESCRIPTION	MANUFACTURER & STYLE INFORMATION	COLOR/MATERIAL		KEYED	EXTENDED JAMBS	ROUGH OPENING	WINDOW AND/OR DOOR NOTES	PANEL
				INTERIOR	EXTERIOR					
Misc.	W	ICAP3771T - 3/0X6/0	MARVIN INTEGRITY C. PICTURE	BARE/WOOD	CASHMERE/ULTREX	--	--	36.5 X 71.625	LOW-E, ARGON, TEMPER	Misc.
Misc.	W	ICAP3771T - 3/0X6/0	MARVIN INTEGRITY C. PICTURE	BARE/WOOD	CASHMERE/ULTREX	--	--	36.5 X 71.625	LOW-E, ARGON, TEMPER	Misc.

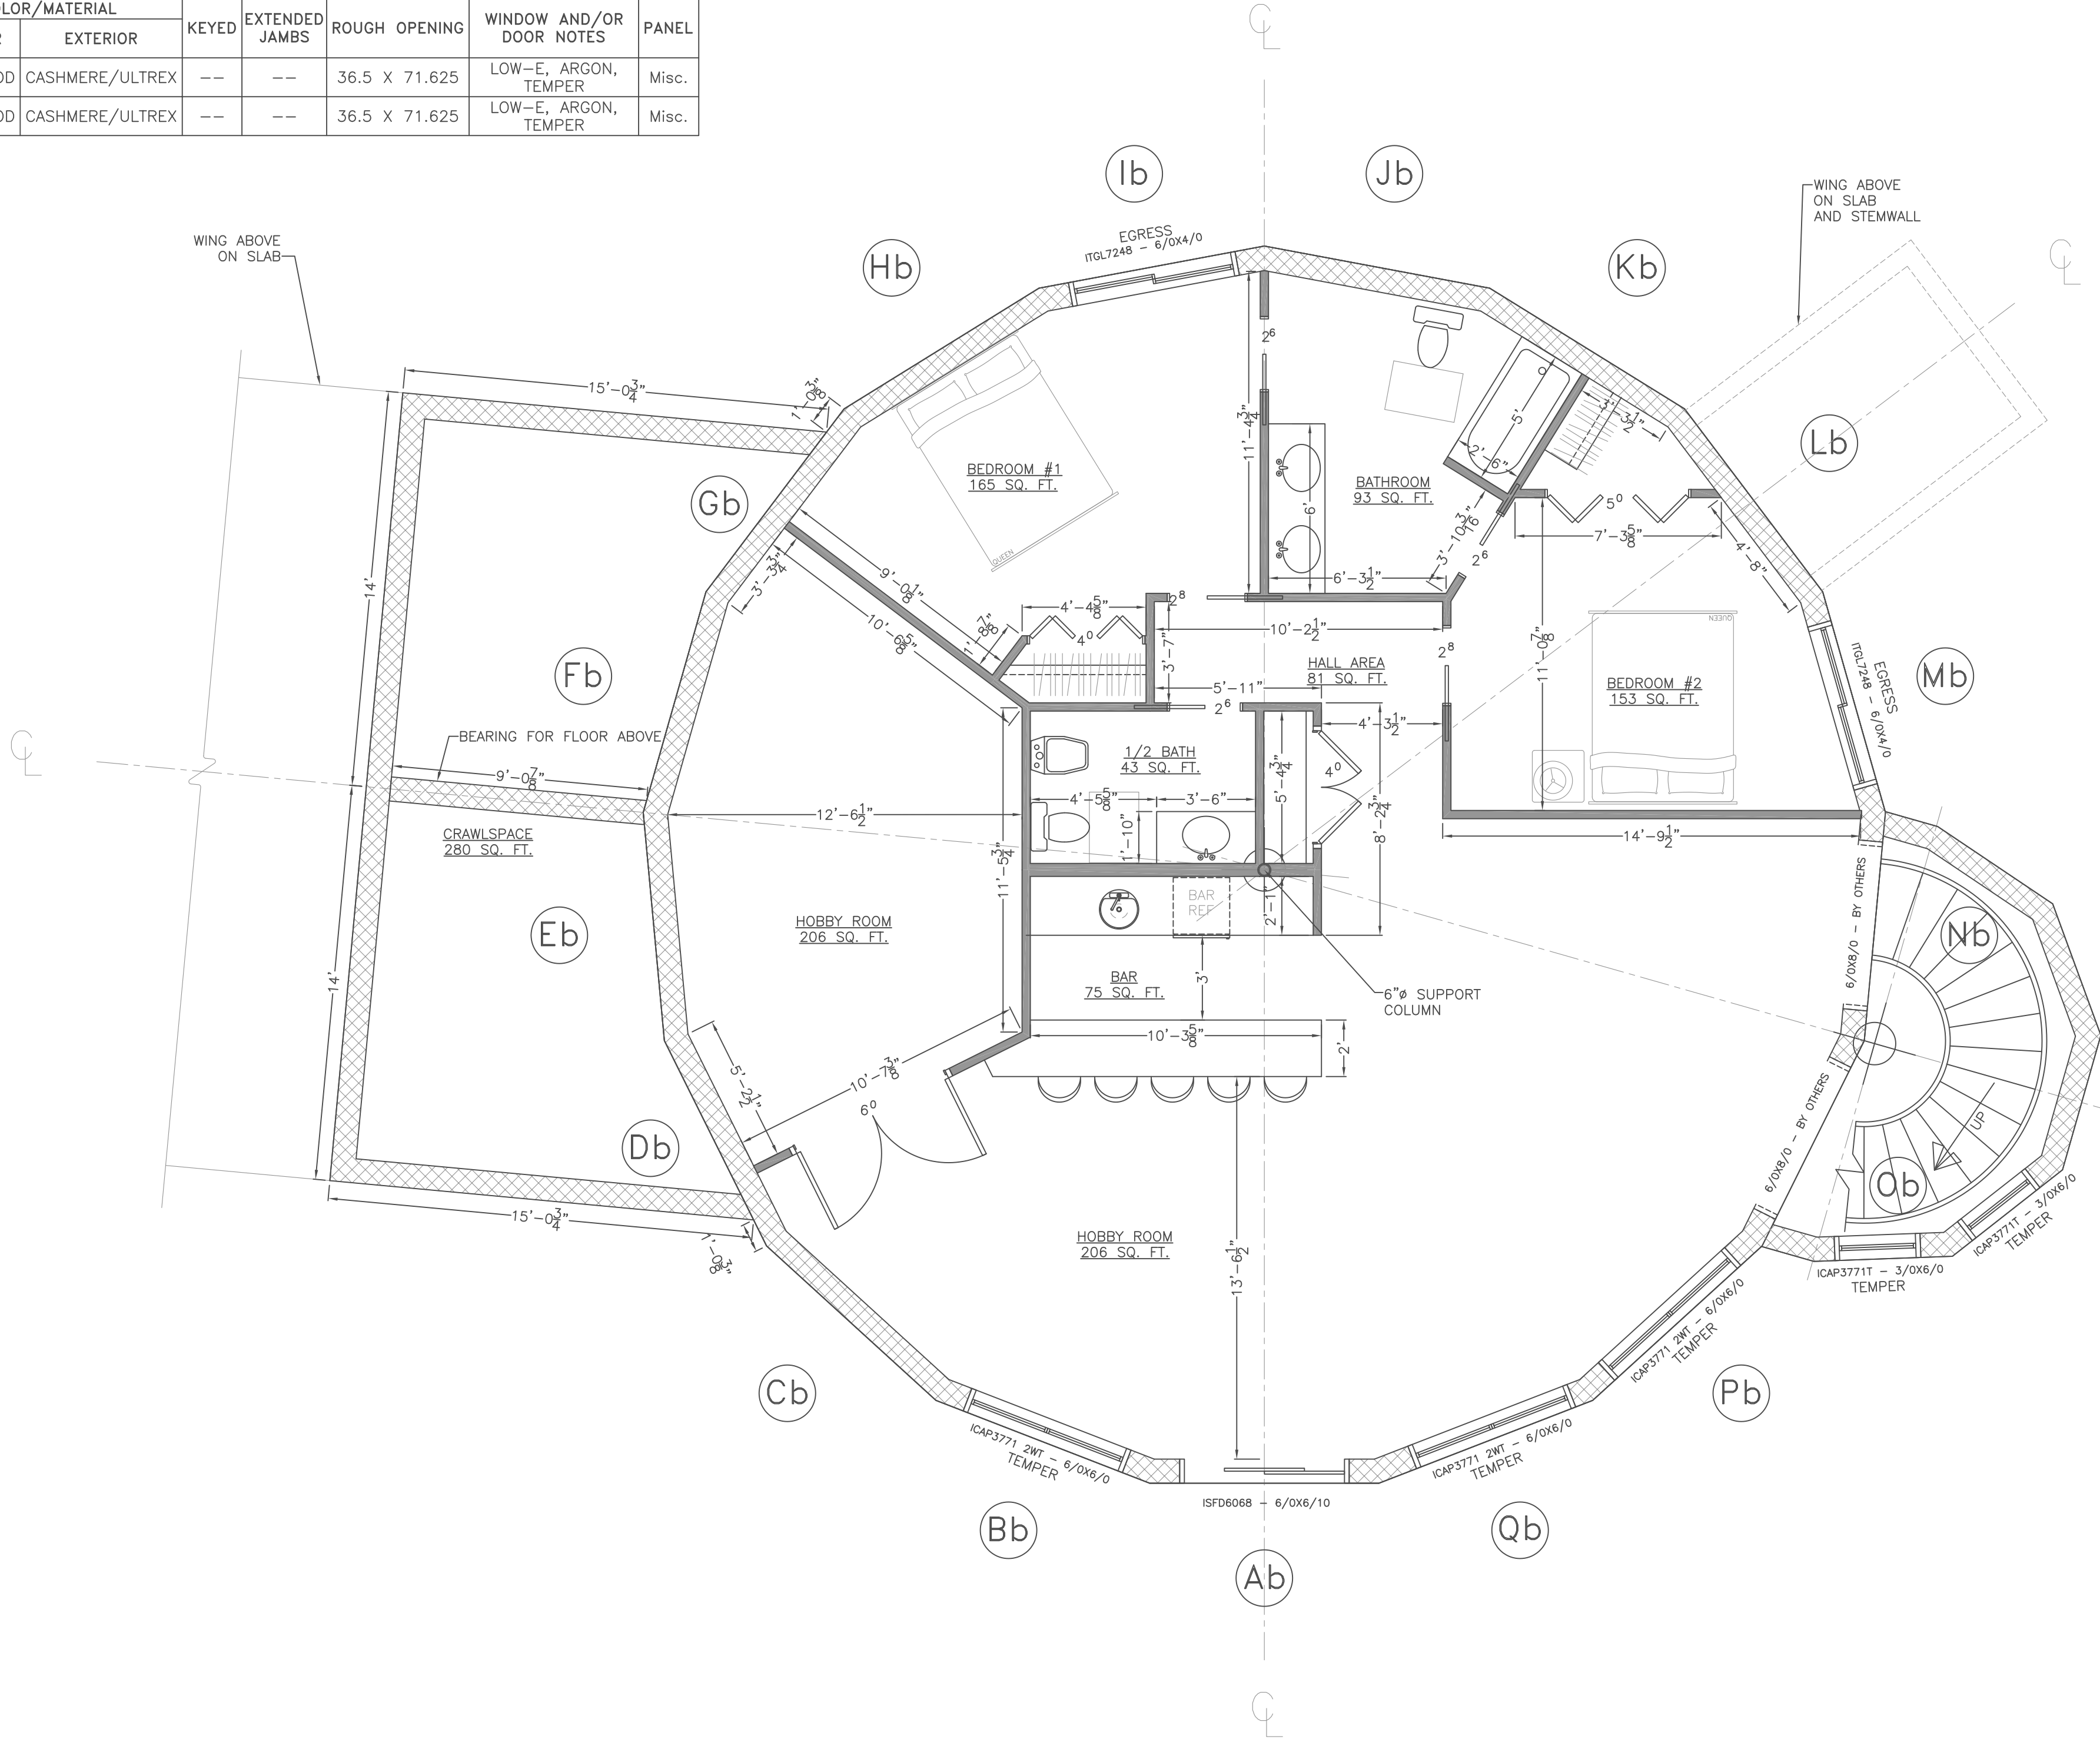

BASEMENT LEVEL FLOOR
PLAN

STRUCTURAL SPECIFICATIONS		
MODEL SIZE	1500	1500
FOUNDATION TYPE	BASEMENT	BASEMENT
ROOF OVERHANG	3'-9"	3'-9"
ADDITIONAL STRUCT. REQUIREMENTS	HIGH WIND	HIGH WIND
ENGINEERING REQUIRED	NO	NO
FLOOR SYSTEM	N/A	N/A
COLUMN HEIGHT	9'-7-7/8"	N/A
WALL PANEL HEIGHT	10'	10'
WALL PANEL THICKNESS	10-1/4" (SUPERIOR WALL)	10-1/4" (SUPERIOR WALL)
SILL PLATE MATERIAL	N/A	N/A
FOAM (YES/NO)	N/A	N/A
CHIMNEY MATERIAL PROVIDED (YES/NO/NA)	N/A	N/A
EXTENDED SKIRT LENGTH	N/A	N/A
ORDER OF MATERIAL ON WALL	N/A	N/A

GENERAL NOTES:

- ALL WALLS (INCLUDING DELTEC PERIMETER WALLS) ARE DRAWN AS ROUGH FRAMING. ALL DIMENSIONS ARE TO ROUGH FRAMING ONLY. VERIFY WALL FINISH THICKNESS TO MAINTAIN PROPER CLEARANCES. ALLOWANCE FOR 1/2" GYPSUM WALLBOARD IS INCLUDED IN INTERIOR FRAMING LAYOUT. FIELD VERIFY ROOM LAYOUTS USING ALL PROVIDED DIMENSIONS. THE CONTRACTOR OR USER OF THIS PLAN ASSUMES FINAL RESPONSIBILITY TO MEET ALL APPLICABLE BUILDING CODES AND/OR ORDINANCES.
- SQUARE FOOTAGE OF ROOMS SHOWN IS APPROXIMATE FLOOR AREA ONLY (CLOSETS, TUBS, CABINETS, ETC. ARE INCLUDED IN THIS FIGURE). DOES NOT INCLUDE INTERIOR OR EXTERIOR WALLS.
- THE STRUCTURAL DESIGN INCLUDES COMPONENTS BY DELTEC ONLY. UNLESS OTHERWISE NOTED, ADDITIONS TO THE STRUCTURE BY OTHERS SHALL BE DESIGNED BY QUALIFIED PERSONS AND SHALL NOT IMPART ADDITIONAL LOADS TO THE DELTEC STRUCTURE.
- STAIRWAY INFORMATION (FOR REFERENCE ONLY):
TOTAL RISE: 11'-1-3/4"
(17) RISERS @ 7-7/8"
(16) TREADS @ 10'-0" (EXCLUDING NOSING)

REVISION HISTORY				(FOR DELTEC USE ONLY)	
REV	DESCRIPTION	DATE	REVISED BY:		
1	UPDATED "STRUCT. SPECS." SHOWED 8'X10' WING CRAWLSPACE. CALLED OUT EGRESSABLE WINDOWS & UPDATED PANEL BB DOOR PROPERTIES.	10/21/09	10		
2	CHANGED FOUNDATION OF 8X10 WING FROM CRAWLSPACE TO SLAB, ADDED WINDOWS TO CRESCENT STAIR.	11/6/09	10		
3	REMOVED WINDOWS FROM CB2, DB2, AND EB2. CHANGED MOUNTING HEIGHT OF AB2 AND BB2.	11/11/09	10		
4	MINOR CHANGES TO BOTH BATHROOMS.	12/01/09	10		
5	COMPLETE REDRAW FROM 0920-537.	12/7/09	10		
6	ADDED LOAD BEARING WALL IN CRAWLSPACE, UPDATED EXTENDED JAMBS COLUMN IN W-D SCHEDULE.	12/9/09	10		
7	CALLED OUT TEMPER FOR WINDOWS IN PANELS BB, PB, QB AND BOTH MISC.. ADDED BEARING FOR FLOOR ABOVE CALLOUT. ADDED EXTERIOR WINDOW COLOR. REMOVED NFC BLOCK. ADDED DOOR SIZE BETWEEN BED #1 AND BATH.	12/23/09	10		

DATE: 12/4/09

JOB #: 09091ab

DRAWING NUMBER: 0915-398

SHEET TITLE: BASEMENT LEVEL FLOOR PLAN

CM

PROJECT DESCRIPTION: HOWARD & RISA LARSEN

KEY: 5b

SCALE: 1/4" = 1'-0"

SHEET NO: 3 of 9

deltec HOMES