


1 SECOND FLOOR PLAN
1/4"=1'-0"

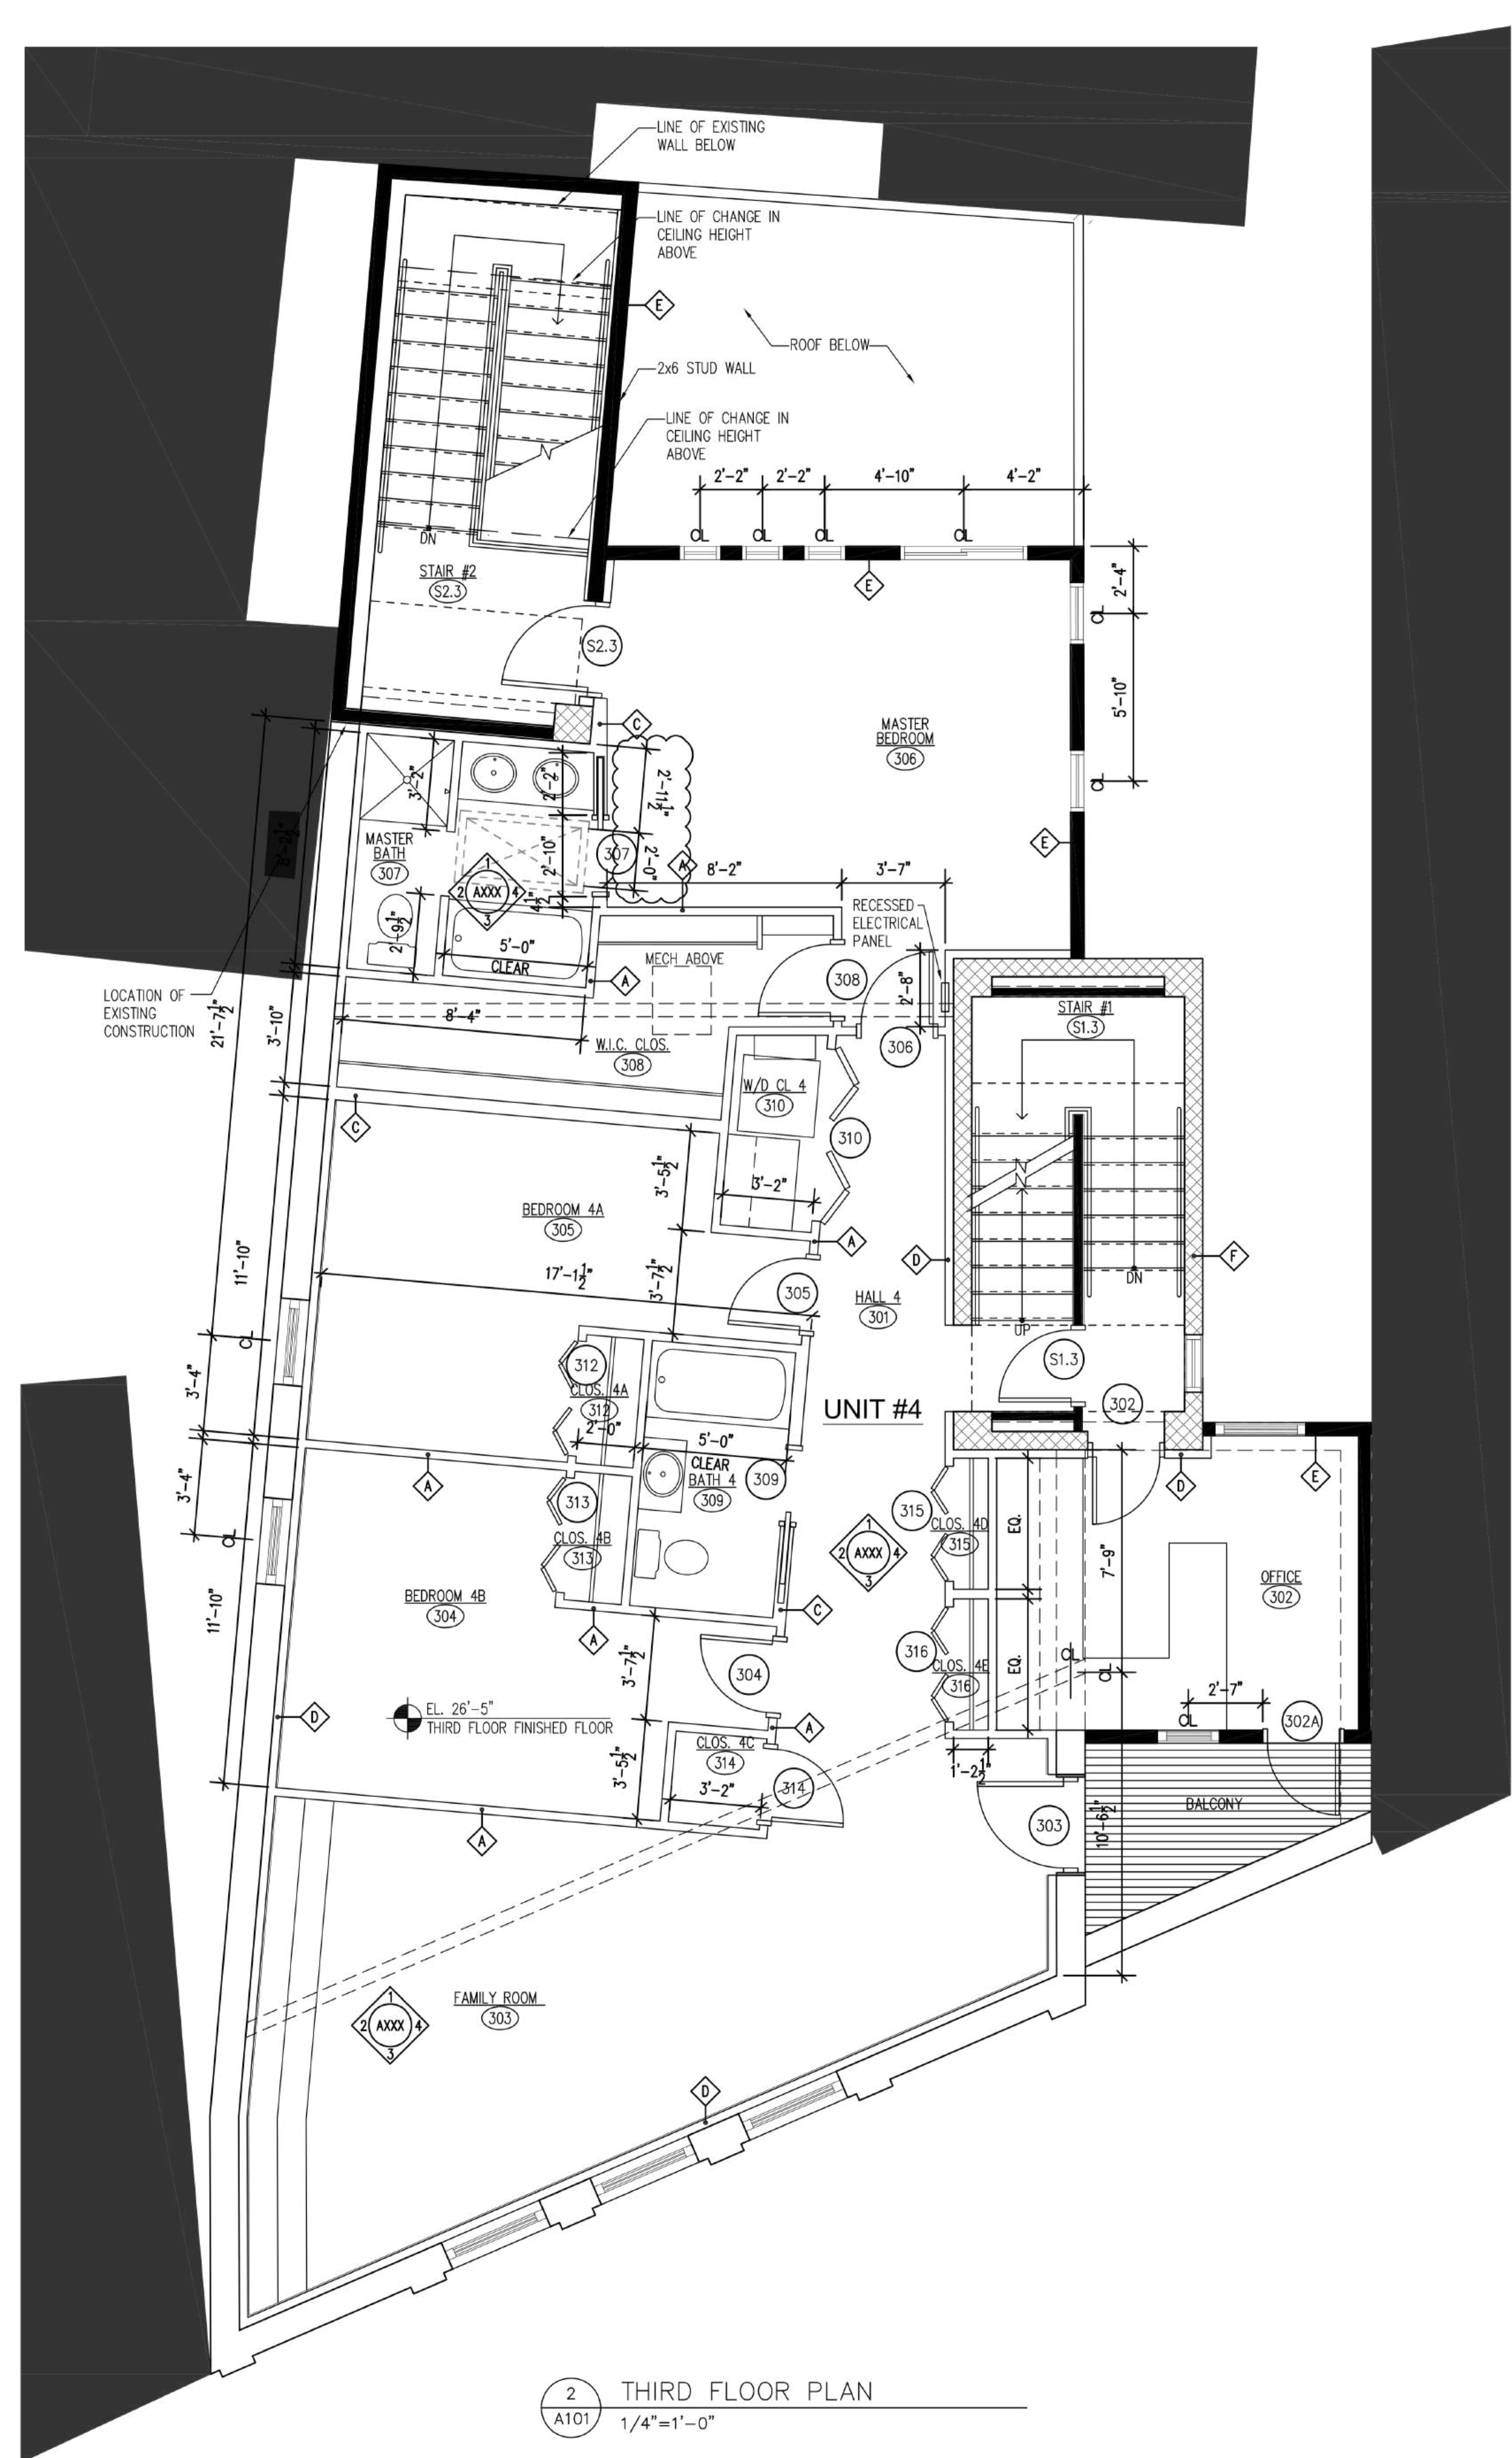

2 THIRD FLOOR PLAN
1/4"=1'-0"

WALL TYPES

- A 3/8" GWB BOTH SIDES
2x4 WOOD STUDS @ 16" o.c.
SOUND ATTENUATING BATT INSULATION
U319 .5 HOUR RATING
- B (2) LAYERS 3/8" GWB BOTH SIDES
2x4 WOOD STUDS @ 16" o.c.
SOUND ATTENUATING BATT INSULATION
U301 2 HOUR RATING
- C 3/8" GWB BOTH SIDES
2x6 WOOD STUDS @ 16" o.c.
SOUND ATTENUATING BATT INSULATION
- D 3/8" GWB
2x4 WOOD STUDS @ 16" o.c.
FIBERGLASS BATT INSULATION
MASONRY WALL
- E 3/8" GWB
2x6 WOOD STUDS @ 16" o.c.
FIBERGLASS BATT INSULATION
3/8" PLYWOOD SHEATHING
CEMENT BOARD
- F 8" CMU
- G 12" CMU

WALL TYPES - GENERAL NOTES:
1. ALL WALLS SUBJECT TO MOISTURE TO RECEIVE MOISTURE RESISTANT GWB.
2. WALLS TO RECEIVE CERAMIC TILE TO RECEIVE CEMENT BOARD.
3. SEE PLANS FOR EXTENT OF GROUND FACE BLOCK.
4. COLOR OF GROUND FACE BLOCK TO BE APPROVED BY ARCHITECT.

This drawing and details on it, as an instrument of service, is the property of Joseph P Ferrucci Associates, LLC (The Architect) and may be used for this specific project and shall not be loaned, copied or reproduced without written consent of The Architect.

PROFESSIONAL SEAL

PROJECT
ENGINE 8 FIREHOUSE
Mixed Use Renovation & Addition
131 Salem Street
Boston, MA 02113

DESIGN TEAM
OWNER
Crocini Consulting, LLC
121 Salem Street
Boston, MA 02113
Tel: 617-699-5722
David Crocini

ARCHITECT
Joseph P Ferrucci Associates
2 Dwight Street
North Haven, CT 06473
Tel: 203-691-4728
Nancy Restivo & Joe Ferrucci

STRUCTURAL ENGINEER
RRC Engineering, LLC
78 South Street
Wrentham, MA 02093
Tel: 508-384-0163
Bob Chartrand

DRAWING TITLE
SECOND FLOOR PLAN
THIRD FLOOR PLAN



DATE SUBMISSION
10/12/11 EXTERIOR PACKAGE
1/30/12 INTERIOR DIMENSIONS

PHASE
DESIGN PHASE

DATE
January 30, 2012

SCALE
1/4" = 1'-0"

DRAWING NO.
A101

ORIGINAL DRAWING SHEET SIZE 24 X 36

