



UNIT A

APPROX. SQ. FT.	
LIVING AREA	1941
NON-LIVING AREA	+338
TOTAL	2279

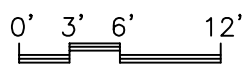

Approximate Scale: 1" = 12'

(12 Units)
PLANTATION VILLAGE I # 11-073

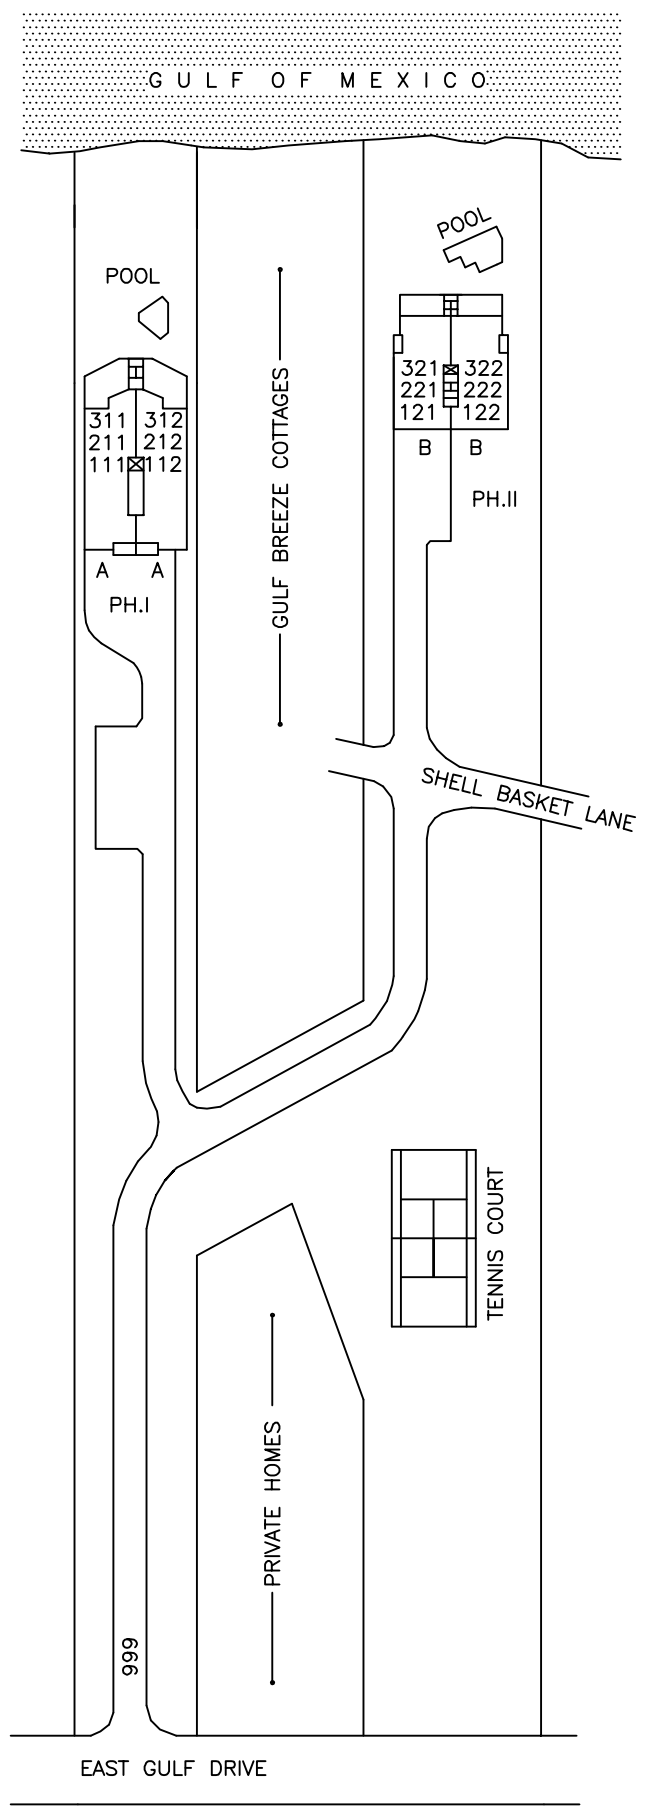

SITE PLAN
NO SCALE