

UNIT 1

APPROX. SQ. FT.	
LIVING AREA	1126
NON-LIVING AREA	+124
TOTAL	1250

UNIT 2


APPROX. SQ. FT.	
LIVING AREA	1386
NON-LIVING AREA	+124
TOTAL	1510

UNIT 3

APPROX. SQ. FT.	
LIVING AREA	850
NON-LIVING AREA	+124
TOTAL	974

Approximate Scale: 1" = 12'

(141 Units)
POINTE SANTO de SANIBEL-011

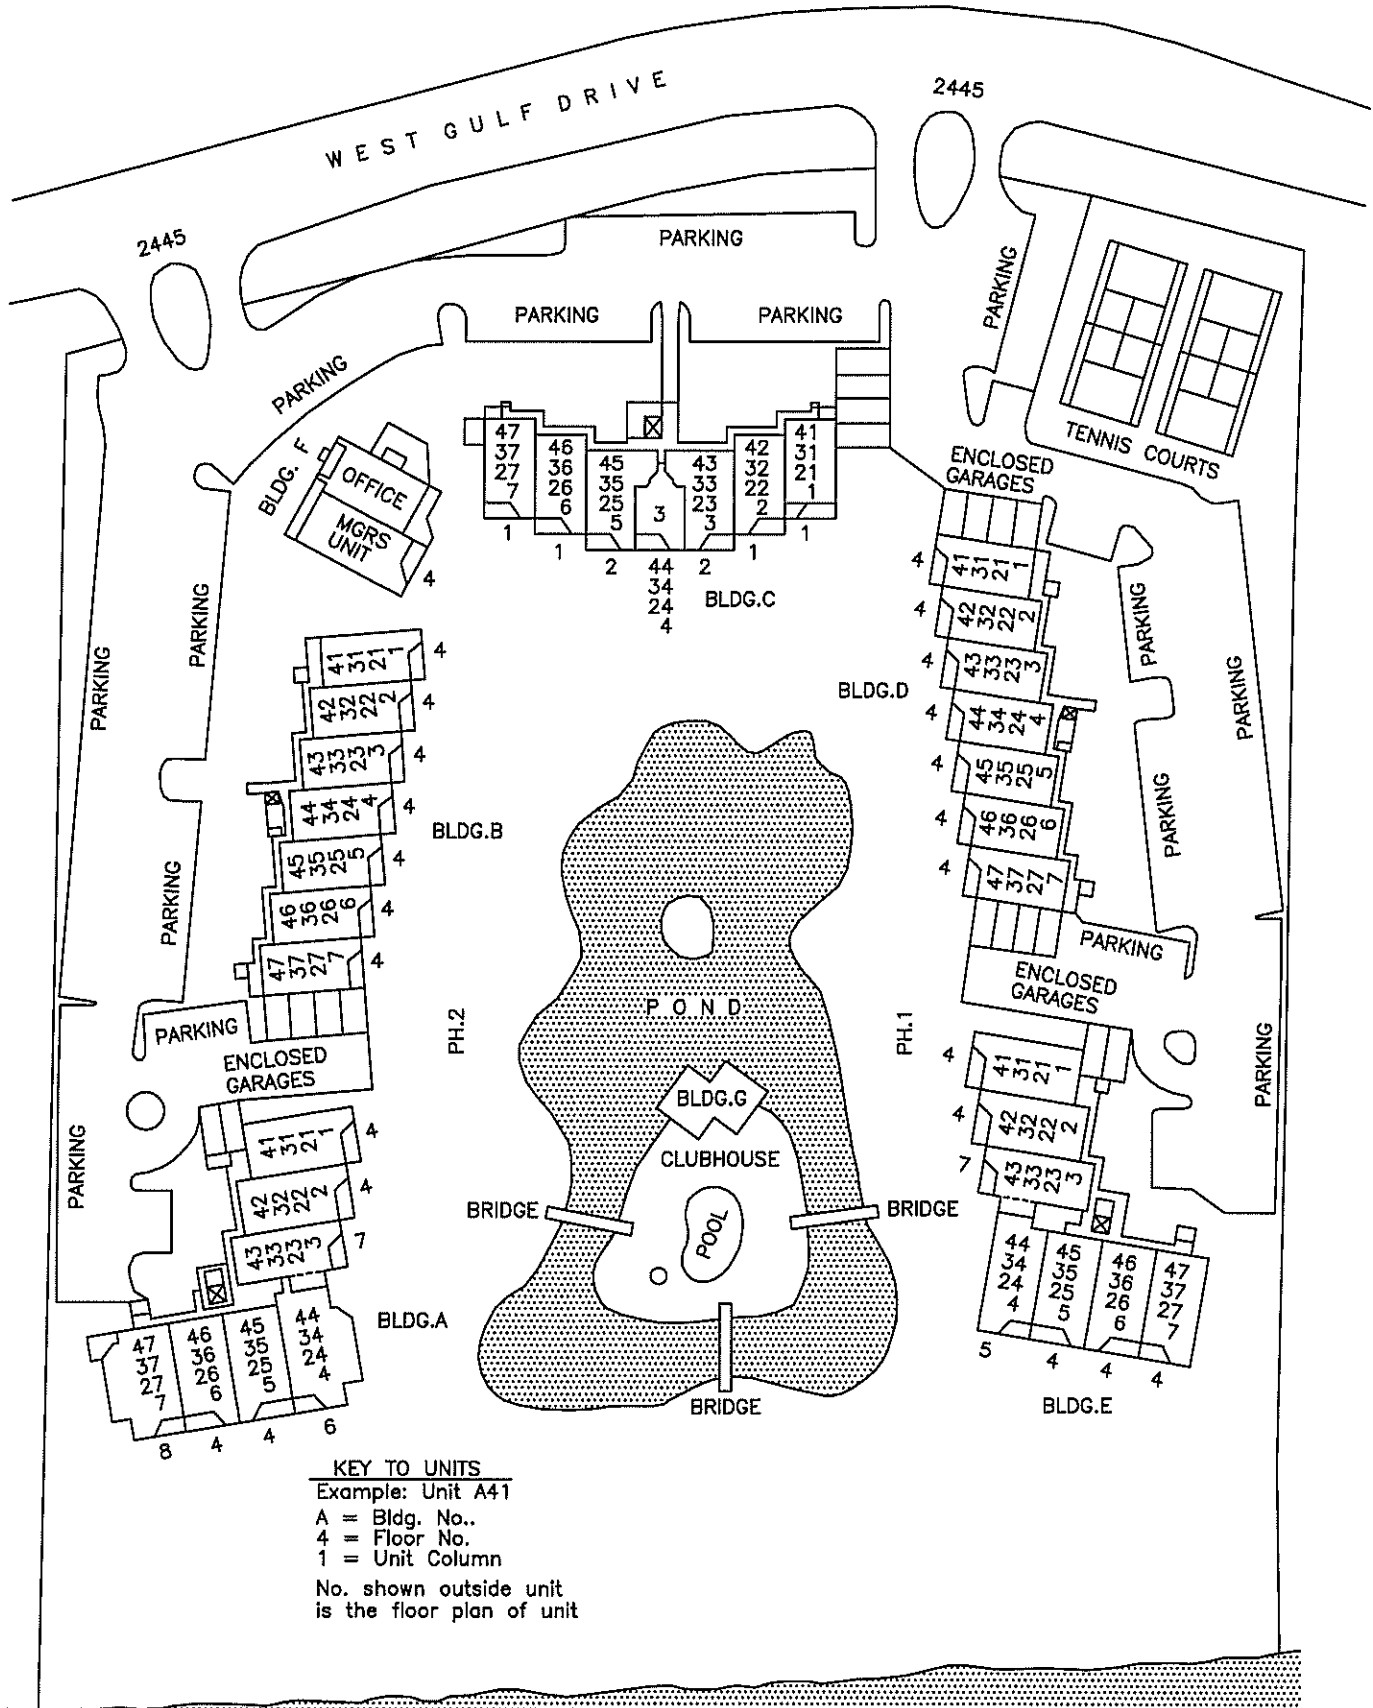

KEY TO UNITS
 Example: Unit A41
 A = Bldg. No.
 4 = Floor No.
 1 = Unit Column
 No. shown outside unit
 is the floor plan of unit

GULF OF MEXICO

SITE PLAN
 NO SCALE

(141 Units)
 POINTE SANTO de SANIBEL-016