

UNIT 1, 4 & 7


APPROX. SQ. FT.	
LIVING AREA	1030
NON-LIVING AREA	+220
TOTAL	1250

UNIT 2 & 5
(LAYOUT SAME AS 1,4 & 7)


APPROX. SQ. FT.	
LIVING AREA	1030
NON-LIVING AREA	+220
TOTAL	1250

UNIT 3, 6 & 8

APPROX. SQ. FT.	
LIVING AREA	1030
NON-LIVING AREA	+220
TOTAL	1250

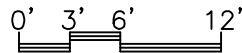

Approximate Scale: 1" = 12'

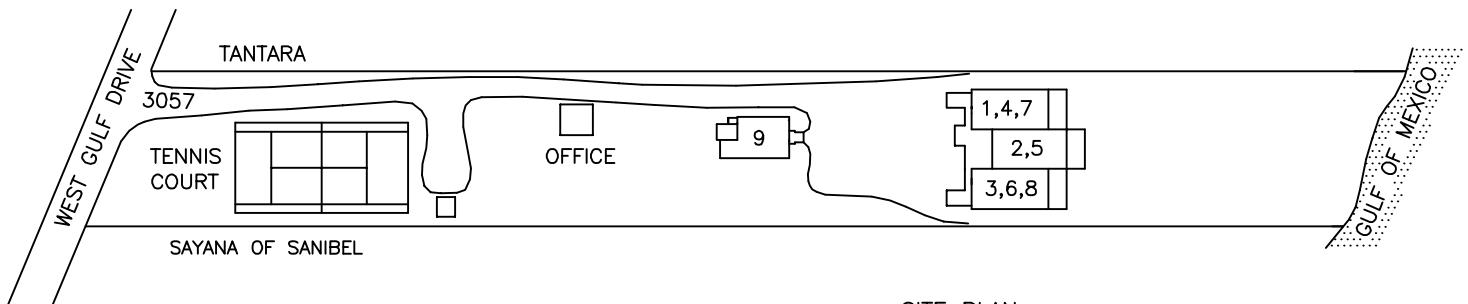

SITE PLAN
NO SCALE

(9 Units)
SANDY BEND-096