



SITE PLAN  
NO SCALE

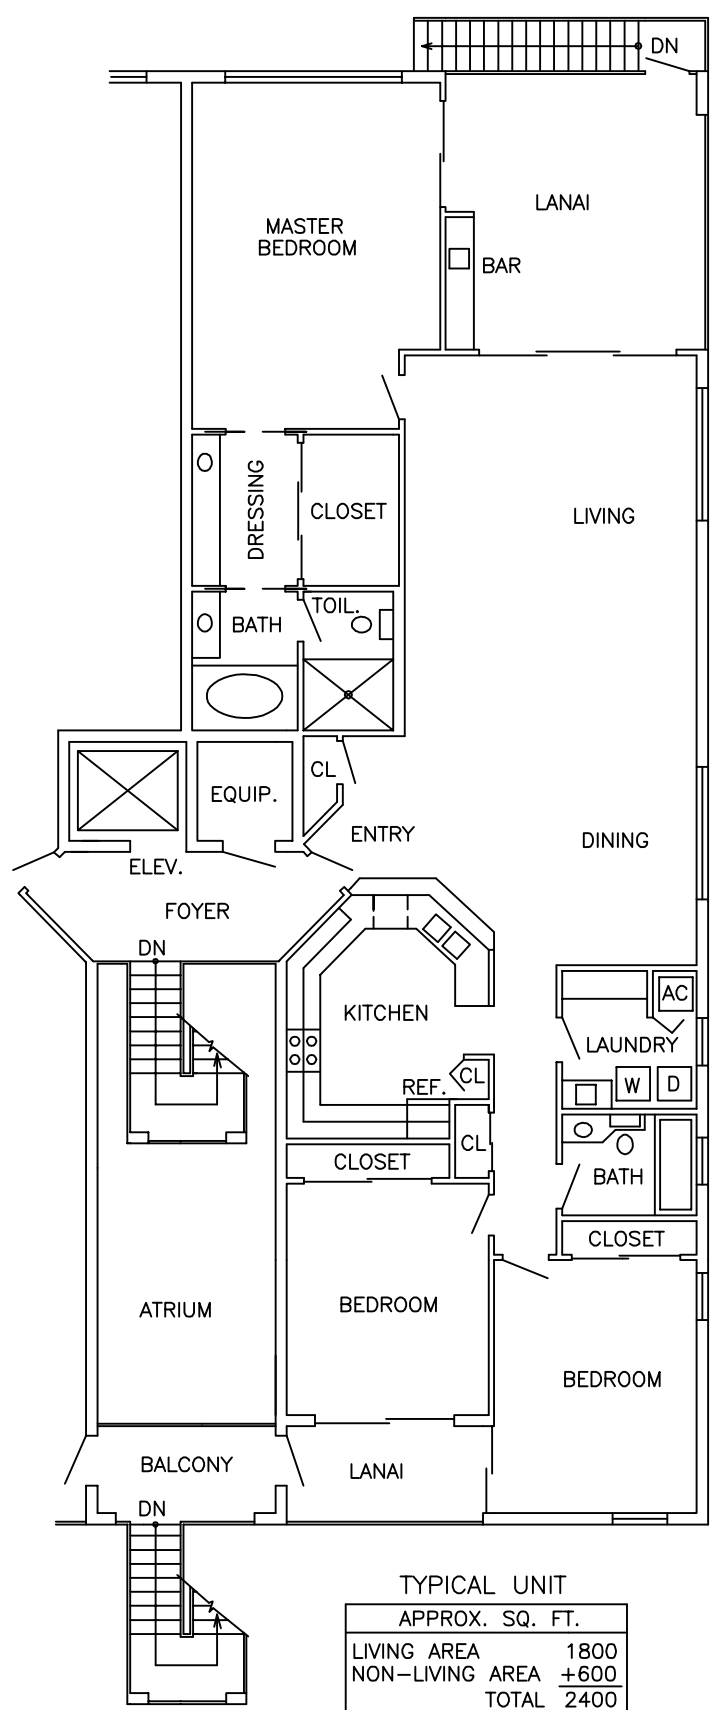

TYPICAL UNIT  
APPROX. SQ. FT.

LIVING AREA	1800
NON-LIVING AREA	+600
TOTAL	2400

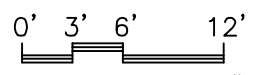

Approximate Scale: 1" = 12'

(6 Units)  
SANIBEL SUNSET-III