


TYPICAL UNIT
BLDGS A & B

APPROX. SQ. FT.	
LIVING AREA	2300
NON-LIVING AREA	+300
TOTAL	2600

0' 3' 6' 12'
Approximate Scale: 1" = 12'

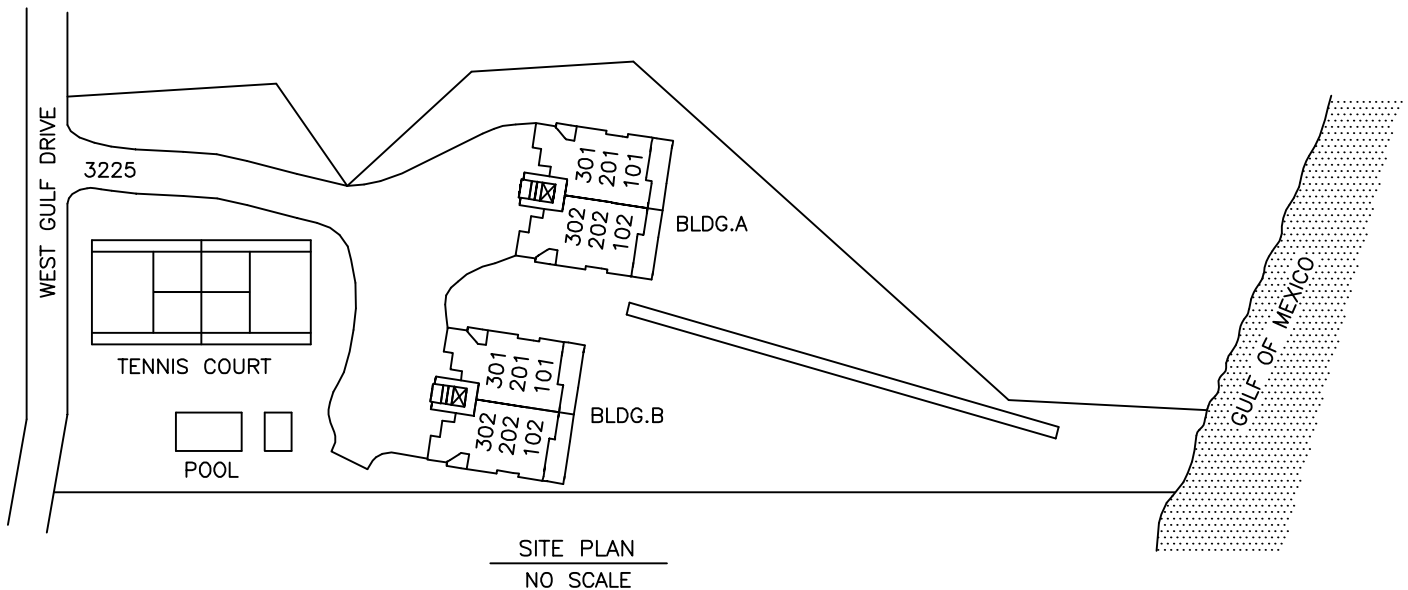

SITE PLAN
NO SCALE

(12 Units)
TAMARIND AT THE REEF-145