


EXTERIOR FINISHES		
BLUWOOD PACKAGE?		YES
COMPONENT	MATERIAL	COLOR (2 COATS)
SIDING	HARDIPLANK	CABOT BEECHWOOD GRAY
FASCIA	HARDIPLANK	NAVAJO WHITE SW3005
SOFFIT	HARDI	NAVAJO WHITE SW3005
CORNER TRIM	MIRATEC	CABOT BEECHWOOD GRAY
WINDOW TRIM	MIRATEC	SUMMER HOUSE BEIGE SW3004
DECK MATERIAL	TREX	MADEIRA
UNDERSKIN	N/A	N/A

STRUCTURAL SPECIFICATIONS				
MODEL SIZE	1500	16X8 CRESCENT WING	8X10 WING	28X44 CRESCENT WING
FOUNDATION TYPE	BASEMENT	BASEMENT	SLAB	CRAWLSPACE/SLAB
ROOF OVERHANG	3'-9"	3'-9"	3'-9" (FLAT-BOTTOM)	3'-9" (VAULTED)
ADDITIONAL STRUCT. REQUIREMENTS	HIGH WIND	HIGH WIND	HIGH WIND	HIGH WIND
ENGINEERING REQUIRED	NO	NO	NO	NO
FLOOR SYSTEM	16" WEB-TEC	N/A	N/A	16" WEB-TEC & N/A
COLUMN HEIGHT	N/A	N/A	N/A	N/A
WALL PANEL HEIGHT	9'-11"	11'-3-5/8"	11'-3-5/8"	9'-11"
WALL PANEL THICKNESS	2X6	2X6	2X6	2X6
SILL PLATE MATERIAL	S.P.F.	S.P.F.	P.T.S.Y.P.	SEE W/D SCHEDULE
FOAM (YES/NO)	YES	YES	YES	YES
CHIMNEY MATERIAL PROVIDED (YES/NO/NA)	NO	NO	NO	NO
EXTENDED SKIRT LENGTH	19 INCHES	2-3/8"	2-3/8"	SEE W/D SCHEDULE
ORDER OF MATERIAL ON WALL	STUD-CDX-FOAM-TYPAR-SIDING	STUD-CDX-FOAM-TYPAR-SIDING	STUD-CDX-FOAM-TYPAR-SIDING	STUD-CDX-FOAM-TYPAR-SIDING

WALL PANEL WINDOW & DOOR SCHEDULE																	
PANEL	WINDOW OR DOOR	DESCRIPTION	MANUFACTURER & STYLE INFORMATION	COLOR/MATERIAL		KEYED	EXTENDED JAMBS	LOCATION IN PANEL	MOUNTING HEIGHT	ROUGH OPENING	WINDOW AND/OR DOOR NOTES	INSTALL OR SHIP LOOSE				WALL PANEL NOTES	PANEL
				EXTERIOR	INTERIOR							WINDOWS	FOAM	TYPAR	SIDING		
A	D	ISFD6080 -- 6/0X8/0	MARVIN INTEGRITY SLIDING FRENCH DOOR	CASHMERE/ULTREX	BARE/WOOD	YES	NO	C	96	72 X 96	LOW-E, ARGON, XO	SHIP LOOSE	SHIP LOOSE	SHIP LOOSE	SHIP LOOSE	--	A
B	W	--	M.I. 2LT CSMT OVER 2LT AWN 19	--	--	--	--	C	102.5	72.5 X 90.75	--	INSTALL	INSTALL	INSTALL	INSTALL	--	B
B	W	ICA3771 2WT -- 6/0X6/0	MARVIN INTEG. V MULLED 2LT CSMT	CASHMERE/ULTREX	BARE/WOOD	--	NO	--	--	--	LOW-E, ARGON, MULLED, TEMPER	--	--	--	--	TOP	B
B	W	IAWN3719 2W -- 6/0X1/7	MARVIN INTEGRITY V. MULLED DOUBLE AWNING	CASHMERE/ULTREX	BARE/WOOD	--	NO	--	--	--	LOW-E, ARGON, MULLED, TEMPERED	--	--	--	--	BOTTOM	B
C	--	--	--	--	--	--	--	--	--	--	--	--	INSTALL	INSTALL	INSTALL	--	C
D	D	5/0X8/0 -- BY OTHERS	--	--	--	--	--	8.375 L	96	62 X 96	--	--	SHIP LOOSE	SHIP LOOSE	SHIP LOOSE	--	D
E	--	--	--	--	--	--	--	--	--	--	--	--	DELETE	DELETE	DELETE	--	E
F	D	5/0X8/0 -- BY OTHERS	--	--	--	--	--	8.5 L	96	62 X 96	--	--	DELETE	DELETE	DELETE	--	F
G	--	--	--	--	--	--	--	--	--	--	--	--	SHIP LOOSE	SHIP LOOSE	SHIP LOOSE	--	G
H	W	ITGL7260 -- 6/0X5/0	MARVIN INTEGRITY GLIDER	CASHMERE/ULTREX	BARE/WOOD	--	NO	C	86	72 X 60.25	LOW-E, ARGON, XO, EGRESS	INSTALL	INSTALL	INSTALL	INSTALL	--	H
I	W	ITGL7260 -- 6/0X5/0	MARVIN INTEGRITY GLIDER	CASHMERE/ULTREX	BARE/WOOD	--	NO	C	86	72 X 60.25	LOW-E, ARGON, XO	INSTALL	INSTALL	INSTALL	INSTALL	--	I
J	W	ITGL7248 -- 6/0X4/0	MARVIN INTEGRITY GLIDER	CASHMERE/ULTREX	BARE/WOOD	--	NO	C	86	72 X 48.25	LOW-E, ARGON, XO, TEMPERED	INSTALL	INSTALL	INSTALL	INSTALL	--	J
K	--	--	--	--	--	--	--	--	--	--	--	--	INSTALL	INSTALL	INSTALL	--	K
L	--	--	--	--	--	--	--	--	--	--	--	--	DELETE	DELETE	DELETE	--	L
M	W	ITGL7260 -- 6/0X5/0	MARVIN INTEGRITY GLIDER	CASHMERE/ULTREX	BARE/WOOD	--	NO	C	86	72 X 60.25	LOW-E, ARGON, XO	INSTALL	INSTALL	INSTALL	INSTALL	--	M
N	--	--	--	--	--	--	--	--	--	--	--	--	DELETE	DELETE	DELETE	--	N
O	D	MAX R.O.	--	--	--	--	--	C	108.5	84 X 108.5	--	--	DELETE	DELETE	DELETE	--	O
P	W	--	M.I. 2LT CSMT OVER 2LT AWN 19	--	--	--	--	C	102.5	72.5 X 90.75	--	INSTALL	INSTALL	INSTALL	INSTALL	--	P
P	W	ICA3771 2WT -- 6/0X6/0	MARVIN INTEG. V MULLED 2LT CSMT	CASHMERE/ULTREX	BARE/WOOD	--	NO	--	--	--	LOW-E, ARGON, MULLED, TEMPER	--	--	--	--	TOP	P
P	W	IAWN3719 2W -- 6/0X1/7	MARVIN INTEGRITY V. MULLED DOUBLE AWNING	CASHMERE/ULTREX	BARE/WOOD	--	NO	--	--	--	LOW-E, ARGON, MULLED, TEMPERED	--	--	--	--	BOTTOM	P
Q	W	--	M.I. 2LT CSMT OVER 2LT AWN 19	--	--	--	--	C	102.5	72.5 X 90.75	--	INSTALL	INSTALL	INSTALL	INSTALL	--	Q
Q	W	ICA3771 2WT -- 6/0X6/0	MARVIN INTEG. V MULLED 2LT CSMT	CASHMERE/ULTREX	BARE/WOOD	--	NO	--	--	--	LOW-E, ARGON, MULLED, TEMPER	--	--	--	--	TOP	Q
Q	W	IAWN3719 2W -- 6/0X1/7	MARVIN INTEGRITY V. MULLED DOUBLE AWNING	CASHMERE/ULTREX	BARE/WOOD	--	NO	--	--	--	LOW-E, ARGON, MULLED, TEMPERED	--	--	--	--	BOTTOM	Q

28'X44' CRESCENT WING WALL PANEL WINDOW & DOOR SCHEDULE																	
PANEL	WINDOW OR DOOR	DESCRIPTION	MANUFACTURER & STYLE INFORMATION	COLOR/MATERIAL		KEYED	EXTENDED JAMBS	LOCATION IN PANEL	MOUNTING HEIGHT	ROUGH OPENING	WINDOW AND/OR DOOR NOTES	INSTALL OR SHIP LOOSE				WALL PANEL NOTES	PANEL
				EXTERIOR	INTERIOR							WINDOWS	FOAM	TYPAR	SIDING		
A1	--	--	--	--	--	--	--	--	--	--	--	--	SHIP LOOSE	SHIP LOOSE	SHIP LOOSE	PANEL 2' WIDE, S.P.F. SILL PLATE, 19" SKIRT	A1
B1	D	3/0X6/10 W/ SIDELITES -- BY OTHERS	--	--	--	--	--	L	82	58 X 82	--	--	SHIP LOOSE	SHIP LOOSE	SHIP LOOSE	PANEL 8' WIDE, S.P.F. SILL PLATE, 19" SKIRT	B1
C1	--	--	--	--	--	--	--	--	--	--	--	--	SHIP LOOSE	SHIP LOOSE	SHIP LOOSE	PANEL 3'-7-1/4" WIDE; S.P.F. SILL, 19" SKIRT	C1
D1	--	--	--	--	--	--	--	--	--	--	--	--	SHIP LOOSE	SHIP LOOSE	SHIP LOOSE	PANEL 2'-0-3/4" WIDE, P.T.S.Y.P. SILL PLATE, 1" SKIRT	D1
E1	--	--	--	--	--	--	--	--	--	--	--	--	SHIP LOOSE	SHIP LOOSE	SHIP LOOSE	PANEL 1'-6-3/4" WIDE; P.T.S.Y.P. SILL, 1" SKIRT	E1
F1	--	--	--	--	--	--	--	--	--	--	--	--	INSTALL	INSTALL	INSTALL	PANEL BE 6'-1-1/8" WIDE; P.T.S.Y.P. SILL, 1" SKIRT	F1
G1	W	ITGL4848 -- 4/0X4/0	MARVIN INTEGRITY GLIDER	CASHMERE/ULTREX	BARE/WOOD	--	NO	C	80	48 X 48.25	LOW-E, ARGON, OX	INSTALL	INSTALL	INSTALL	INSTALL	PANEL 6'-1-1/8" WIDE; P.T.S.Y.P. SILL, 1" SKIRT	G1
H1	W	ITGL4848 -- 4/0X4/0	MARVIN INTEGRITY GLIDER	CASHMERE/ULTREX	BARE/WOOD	--	NO	C	80	48 X 48.25	LOW-E, ARGON, OX	INSTALL	INSTALL	INSTALL	INSTALL	PANEL 6'-1-1/8" WIDE; P.T.S.Y.P. SILL, 1" SKIRT	H1
I1	--	--	--	--	--	--	--	--	--	--	--	--	INSTALL	INSTALL	INSTALL	PANEL 6'-1-1/8" WIDE; P.T.S.Y.P. SILL, 1" SKIRT	I1
J1	W	ITGL4848 -- 4/0X4/0	MARVIN INTEGRITY GLIDER	CASHMERE/ULTREX	BARE/WOOD	--	NO	C	80	48 X 48.25	LOW-E, ARGON, XO	INSTALL	INSTALL	INSTALL	INSTALL	PANEL 6'-1-1/8" WIDE; P.T.S.Y.P. SILL, 1" SKIRT	J1
K1	W	ITGL4848 -- 4/0X4/0	MARVIN INTEGRITY GLIDER	CASHMERE/ULTREX	BARE/WOOD	--	NO	C	80	48 X 48.25	LOW-E, ARGON, XO	INSTALL	INSTALL	INSTALL	INSTALL	PANEL 6'-1-1/8" WIDE; P.T.S.Y.P. SILL, 1" SKIRT	K1
L1	--	--	--	--	--	--	--	--	--	--	--	--	INSTALL	INSTALL	INSTALL	PANEL 6'-1-1/8" WIDE; P.T.S.Y.P. SILL, 1" SKIRT	L1
M1	--	--	--	--	--	--	--	--	--	--	--	--	SHIP LOOSE	SHIP LOOSE	SHIP LOOSE	PANEL 8' WIDE; P.T.S.Y.P. SILL, 1" SKIRT	M1
N1	--	--	--	--	--	--	--	--	--	--	--	--	SHIP LOOSE	SHIP LOOSE	SHIP LOOSE	PANEL 8' WIDE; P.T.S.Y.P. SILL, 1" SKIRT	N1
O1	--	--	--	--	--	--	--	--	--	--	--	--	SHIP LOOSE	SHIP LOOSE	SHIP LOOSE	PANEL 4'-6" WIDE; P.T.S.Y.P. SILL, 1" SKIRT	O1
P1	D	3/0X6/8 -- BY OTHERS	--	--	--	--	--	23 R	82	38 X 82	--	--	SHIP LOOSE	SHIP LOOSE	SHIP LOOSE	PANEL 8' WIDE; S.P.F. SILL, 19" SKIRT	P1
Q1	W	IAWN2919 -- 2/5X1/7	MARVIN INTEGRITY SINGLE AWNING	CASHMERE/ULTREX	BARE/WOOD	--	NO	15.75 R	82.5	28.5 X 19.625	LOW-E, ARGON	INSTALL	INSTALL	INSTALL	SHIP LOOSE	PANEL 5'-6" WIDE; S.P.F. SILL, 19" SKIRT	Q1

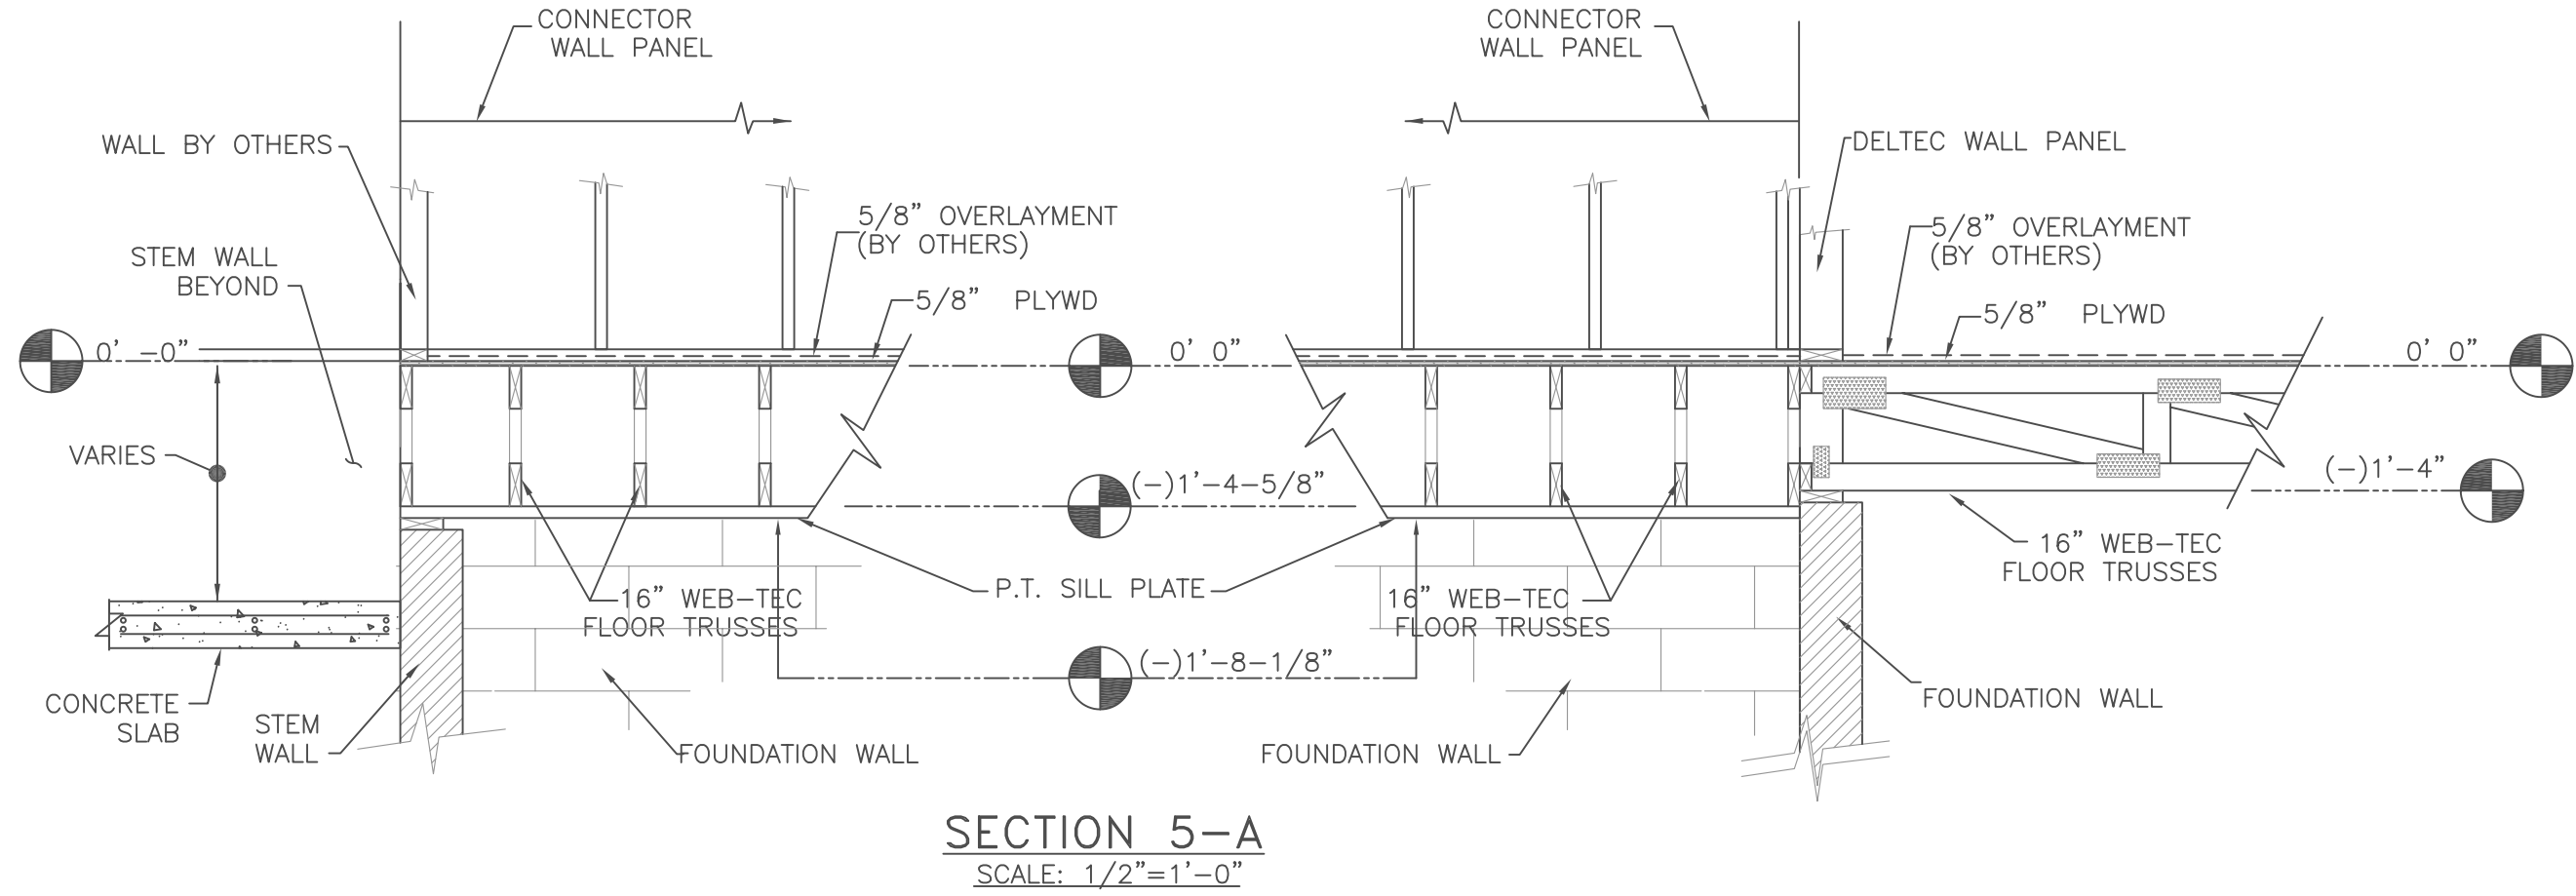

GENERAL NOTES:

- THE STRUCTURAL DESIGN INCLUDES COMPONENTS BY DELTEC ONLY. UNLESS OTHERWISE NOTED, ADDITIONS TO THE STRUCTURE BY OTHERS SHALL BE DESIGNED BY QUALIFIED PERSONS AND SHALL NOT IMPART ADDITIONAL LOADS TO THE DELTEC STRUCTURE.

DATE:	12/4/09	JOB #:	09091db	DRAWING NUMBER:	0915-398	SHEET TITLE:	WINDOW/DOOR SCHEDULE	REV:	CM
DESIGNER:	HOWARD & RISA LARSEN								
PROJECT DESCRIPTION:	1 ST 1500 ON BSMT W/ 28X44 ON SWAB/CRISP, A 16X8 ON SWAB & 8X10 WING ON SLAB								

DRAWN BY:

5b

SCALE:

1/4" = 1'-0"

SHEET NO:

5 of 9

deltec

HOMES

THIS DRAWING IS THE PROPERTY OF DELTEC HOMES, INC. AND IS NOT TO BE REPRODUCED OR TRANSMITTED IN ANY FORM OR BY ANY MEANS, ELECTRONIC OR MECHANICAL, WITHOUT THE WRITTEN PERMISSION OF DELTEC HOMES, INC. ANY REUSE OR REPRODUCTION OF THIS DRAWING WITHOUT THE WRITTEN PERMISSION OF DELTEC HOMES, INC. IS STRICTLY PROHIBITED. DELTEC HOMES, INC. ACCEPTS NO RESPONSIBILITY FOR ANY ERRORS OR OMISSIONS IN THIS DRAWING. THE USER OF THIS DRAWING SHALL BE RESPONSIBLE FOR VERIFYING THE ACCURACY OF ALL INFORMATION PROVIDED HEREON. DELTEC HOMES, INC. SHALL NOT BE LIABLE FOR ANY DAMAGES, INCLUDING CONSEQUENTIAL DAMAGES, ARISING OUT OF OR FROM THE USE OF THIS DRAWING. THE USER OF THIS DRAWING SHALL BE RESPONSIBLE FOR OBTAINING ALL NECESSARY PERMITS AND APPROVALS FROM THE APPROPRIATE AGENCIES. DELTEC HOMES, INC. SHALL NOT BE RESPONSIBLE FOR ANY DAMAGES, INCLUDING CONSEQUENTIAL DAMAGES, ARISING OUT OF OR FROM THE USE OF THIS DRAWING. THE USER OF THIS DRAWING SHALL BE RESPONSIBLE FOR OBTAINING ALL NECESSARY PERMITS AND APPROVALS FROM THE APPROPRIATE AGENCIES. DELTEC HOMES, INC. SHALL NOT BE RESPONSIBLE FOR ANY DAMAGES, INCLUDING CONSEQUENTIAL DAMAGES, ARISING OUT OF OR FROM THE USE OF THIS DRAWING. THE USER OF THIS DRAWING SHALL BE RESPONSIBLE FOR OBTAINING ALL NECESSARY PERMITS AND APPROVALS FROM THE APPROPRIATE AGENCIES.