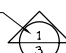
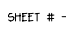



## SYMBOLS + KEYS


DOOR AND WINDOW SIZE KEY  
2860 = 2'-8" WIDE x 6'-0" HIGH


DRAWING #  = SECTION OF ELEVATION


SHEET #  = ROOM TITLE  
KITCHEN  
9' CLG. VINYL  
CEILING HEIGHT FLOOR FINISH

### 1 DRAWING TITLE



 
 
 
 
 
 
 
 

 
 
 










 DETAIL OR ELEVATION NUMBER

 = ELEVATION ABOVE SEA LEVEL

 = REVISION NUMBER

  = REVISION CLOUD

      = PLAN REFERENCE NORTH

	SINGLE POLE SWITCH
	THREE WAY SWITCH
	FOUR WAY SWITCH
	DIMMER SWITCH
	DUPLEX OUTLET
	WATER PROOF OUTLET
	GROUND FAULT OUTLET
	SPECIALTY OUTLET
	FLOOR OUTLET
	TELEPHONE JACK
	TELEVISION JACK
	VENT
	VENT W/ LIGHT
	SURFACE MOUNTED FIXTURE
	RECESSED FIXTURE
	WALL MOUNTED FIXTURE
	FLOOD LIGHT
	FLOURESCENT FIXTURE
	CEILING FAN
	STRIP LIGHTING
	CEILING BOX
	DOOR CHIME
	ELECTRICAL PANEL
	SMOKE ALARM



## DRAWING INDEX

- 0 COVER SHEET
- 1 FLOOR + ROOF PLAN
- 2 ELEVATIONS
- 3 DETAILS + ELECTRICAL
- SP1 SPECIFICATIONS
- SP2 SPECIFICATIONS
- SP3 SPECIFICATIONS

## GENERAL INFO.

AREA CALCULATIONS	
TOTAL HEATED	1139 sq. ft.
COVERED PORCHES	192 sq. ft.

**NOT FOR CONSTRUCTION :  
FOR REVIEW ONLY**

# WRIGHTS POINT MODEL D

WRIGHTS POINT, BEAUFORT COUNTY, SOUTH CAROLINA


**WRIGHTS POINT  
MODEL D**  
WRIGHTS POINT  
BEAUFORT COUNTY, SOUTH CAROLINA

**ALLISON RAMSEY**  
*Architects Inc.* creating sustainable timeless design  
1003 Charles St. | P.O. Box 664  
Beaufort SC, 29902 | Asheville, NC 28802  
(843) 986-0559  
www.allisonramseyarchitect.com


THIS PLAN HAS BEEN PREPARED TO MEET THE PROFESSIONAL STANDARDS AND PRACTICES  
NUMBERING BUILDING CODES AND ENVIRONMENTAL CONDITIONS MAY VARY IN DIFFERENT LOCATIONS.  
IT IS THE RESPONSIBILITY OF THE PURCHASER OF THIS PLAN TO PERFORM THE FOLLOWING  
BEFORE BEGINNING CONSTRUCTION: ALLISON RAMSEY ARCHITECTS, INC. ASSUMES NO LIABILITY FOR  
ANY WORK CONSTRUCTED FROM THIS PLAN.  
-VERIFY ALL DIMENSIONS PRIOR TO PROCEEDING WITH CONSTRUCTION  
-VERIFY ALL DIMENSIONS PRIOR TO PROCEEDING WITH CONSTRUCTION  
-PLANS INDICATE LOCATIONS ONLY; DIMENSIONS ASPECTS SHOULD INCORPORATE  
ACTUAL SITE CONDITIONS.  
-FIXTURES & FINISHING MATERIALS ARE NOT INCLUDED; THESE SHOULD BE OBTAINED FROM A  
REPUTABLE SUPPLIER AND SPECIFICATIONS SHOULD BE OBTAINED FROM A  
REPUTABLE SUPPLIER AND THAT EQUIPMENT IS SIZED CORRECTLY FOR YOUR PARTICULAR REGION AND CONDITIONS.  
-VERIFY ALL STRUCTURAL ELEMENTS WITH LOCAL ENGINEER AND/OR ARCHITECT.

DATE :	4/29/10
JOB NO. :	10001 D
DWG. BY :	RY
DWG. NAME :	Model D 5.dwg


**0**

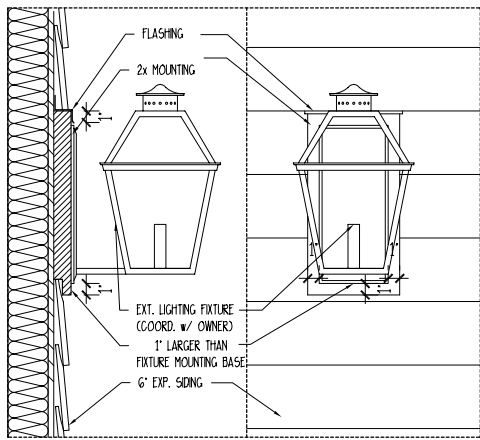


**6 EXTERIOR LIGHTING MOUNT DETAIL**  
 NOTE: ALL EXTERIOR WOOD TRIM AND DETAILING TO BE PRESSURE TREATED PINE OR BETTER OWNER/BUILDER TO SUBMIT MANUFACTURER'S CUT SHEET PRIOR TO CONSTRUCTION  
 SCALE: 1 1/2" = 1'-0"

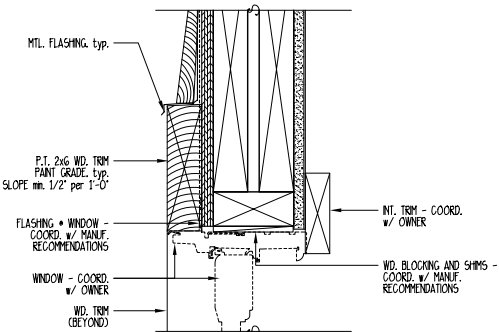


**5 TYPICAL WINDOW & DOOR HEAD**  
 SCALE: 3" = 1'-0"

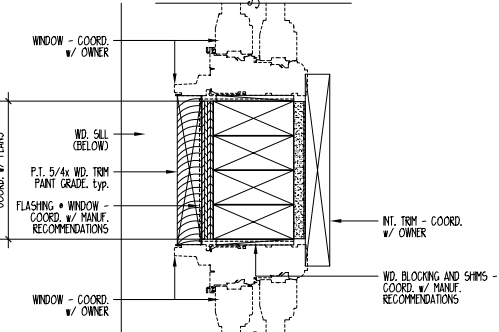


**4 TYPICAL WINDOW JAMB & MULL**  
 SCALE: 3" = 1'-0"

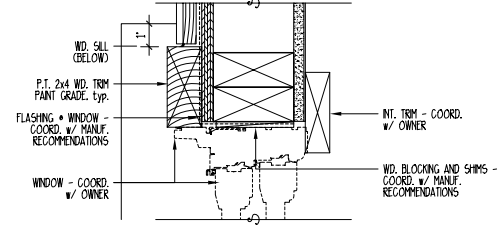


**3 TYPICAL WINDOW & DOOR JAMB**  
 SCALE: 3" = 1'-0"

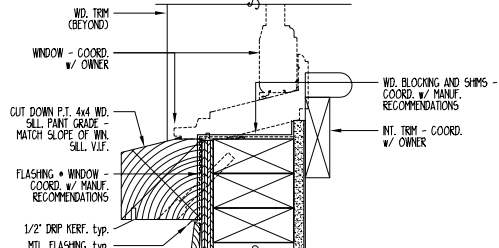

**2 TYPICAL WINDOW SILL**  
 SCALE: 3" = 1'-0"

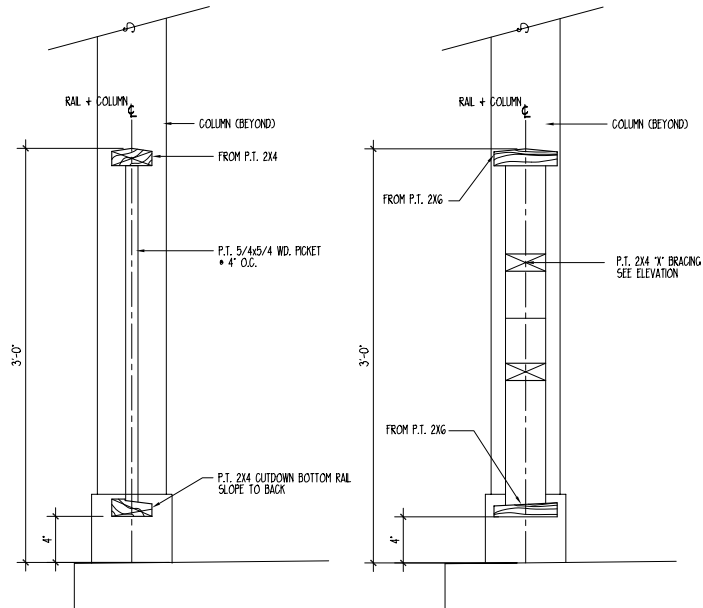


**1 OPTIONAL PICKET & RAIL DETAIL**  
 SCALE: 1 1/2" = 1'-0"

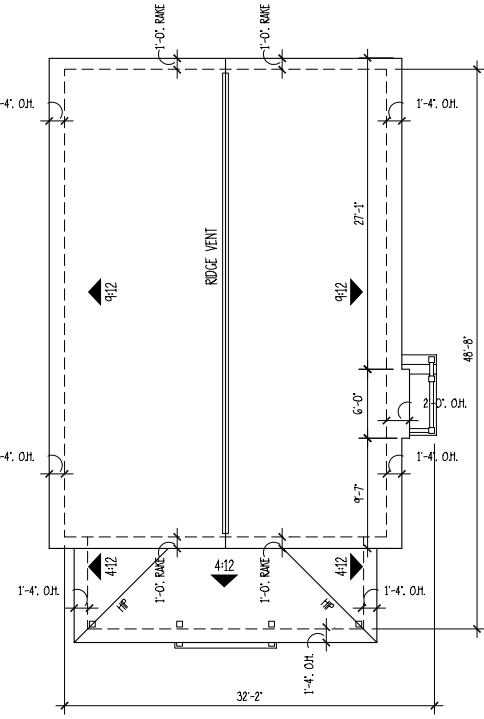

**ROOF PLAN**  
 SCALE: 1/8" = 1'-0"


\*\*NOTE: EXHAUST VENTS (PLUMBING OR OTHERWISE) NEED TO BE LOCATED AS INCONSPICUOUSLY AS POSSIBLE. ROOF PENETRATIONS NEED TO BE KEPT TO A MINIMUM (COORDINATE WHEN POSSIBLE). ROOF / WALL PENETRATIONS MUST BE PAINTED TO MATCH SURROUNDING COLOR.

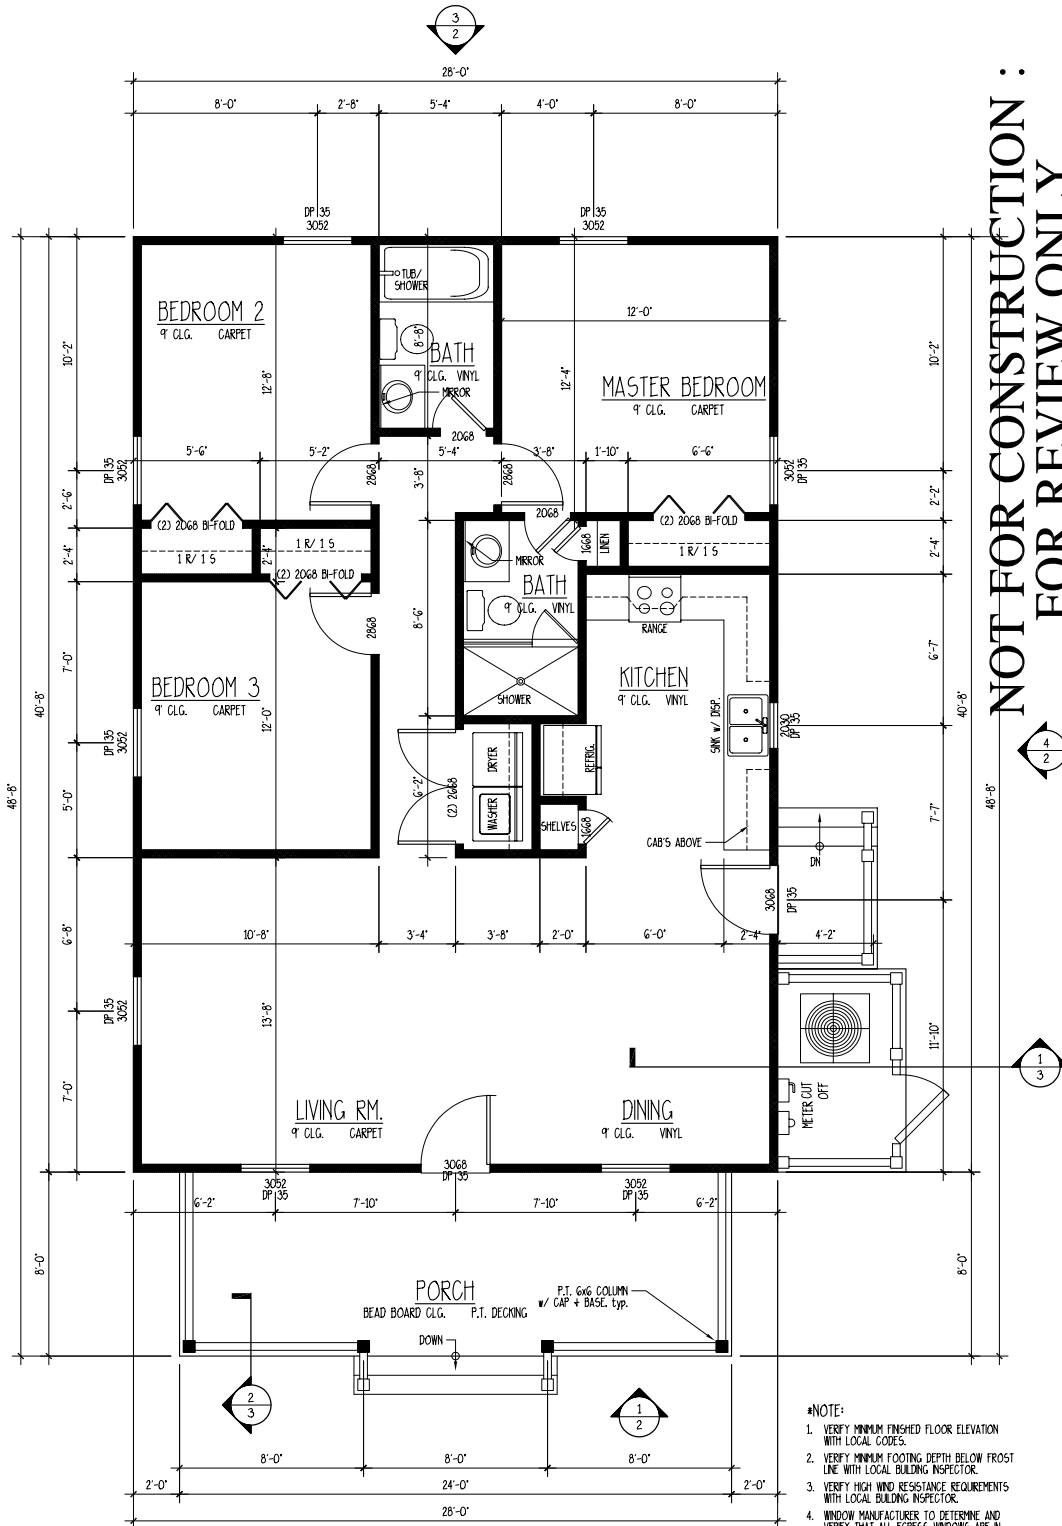

**FIRST FLOOR PLAN**  
 SCALE: 1/4" = 1'-0"

- NOTE:**
1. VERIFY MINIMUM FINISHED FLOOR ELEVATION WITH LOCAL CODES.
  2. VERIFY MINIMUM FOOTING DEPTH BELOW FROST LINE WITH LOCAL BUILDING INSPECTOR.
  3. VERIFY HIGH WIND RESISTANCE REQUIREMENTS WITH LOCAL BUILDING INSPECTOR.
  4. WINDOW MANUFACTURER TO DETERMINE AND VERIFY THAT ALL EGRESS WINDOWS ARE IN COMPLIANCE WITH LOCAL CODES.

**NOT FOR CONSTRUCTION :  
FOR REVIEW ONLY**

 


**WRIGHTS POINT  
MODEL D**  
 WRIGHTS POINT  
 BEAUFORT COUNTY, SOUTH CAROLINA

**ALLISON RAMSEY  
Architects, Inc.** creating sustainable timeless design  
 1003 Charles St., P.O. Box 664  
 Beaufort SC, 29902 Asheville, NC 28802  
 (843) 984-0559  
 www.allisonramseyarchitect.com


THIS PLAN HAS BEEN PREPARED TO MEET THE PROFESSIONAL STANDARDS AND PRACTICES, HONORABLE BUILDING CODES AND ENVIRONMENTAL CONDITIONS MET FOR DIFFERENT LOCATIONS. BEFORE BEING CONSTRUCTED, ALLISON RAMSEY ARCHITECTS, INC. ASSUMES NO LIABILITY FOR ANY HOME CONSTRUCTED FROM THIS PLAN.  
 \*VERIFY ALL DIMENSIONS PRIOR TO PROCEEDING WITH CONSTRUCTION  
 \*\*VERIFY COMPLIANCE WITH ALL LOCAL CODES  
 \*\*\*PLANS INDICATE LOCATIONS ONLY, DIMENSIONS, ASPECTS SHOULD INCORPORATE A LOCAL ARCHITECT OR ENGINEER TO ENSURE COMPLIANCE WITH LOCAL CODE AND THAT EQUIPMENT IS SIZED CORRECTLY FOR YOUR PARTICULAR REGION AND CONDITIONS.  
 \*\*IF ALL STRUCTURE DEPENDS WITH LOCAL INSURER AND/OR AGENT.

DATE :	4/29/10
JOB NO. :	10301 D
DRAWN BY :	FT
DWG. NAME :	Model D 5.dwg

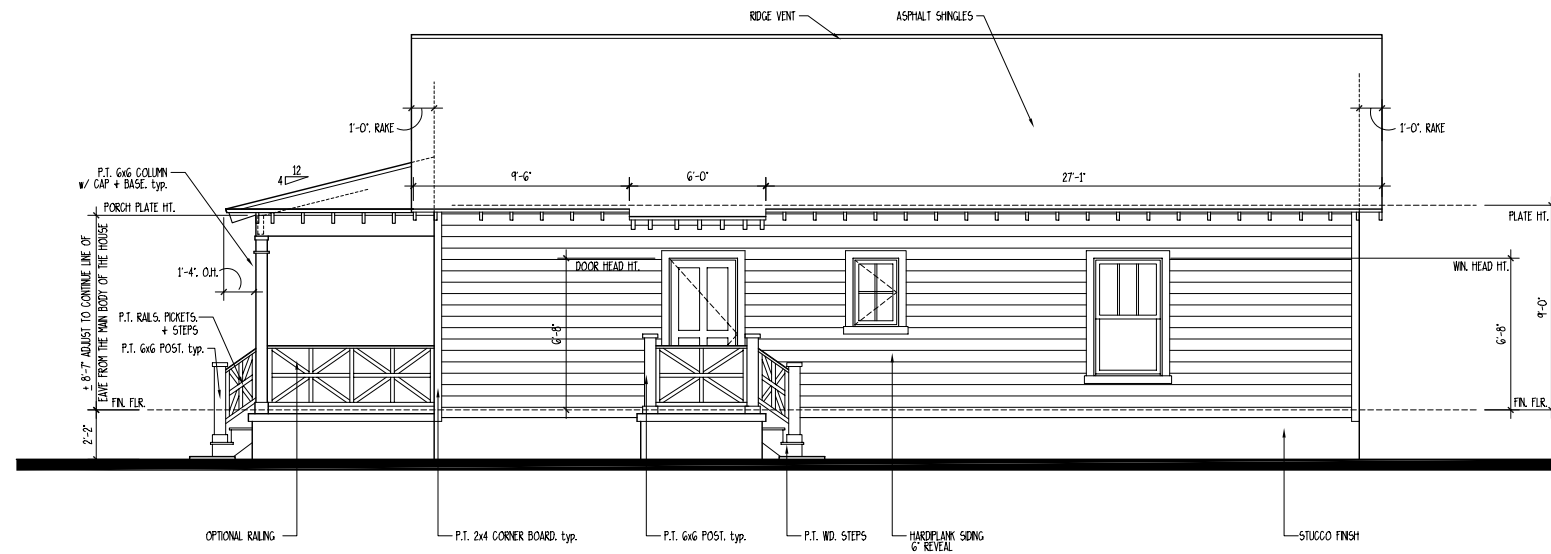


**4 RIGHT ELEVATION**

SCALE: 1/4" = 1'-0"

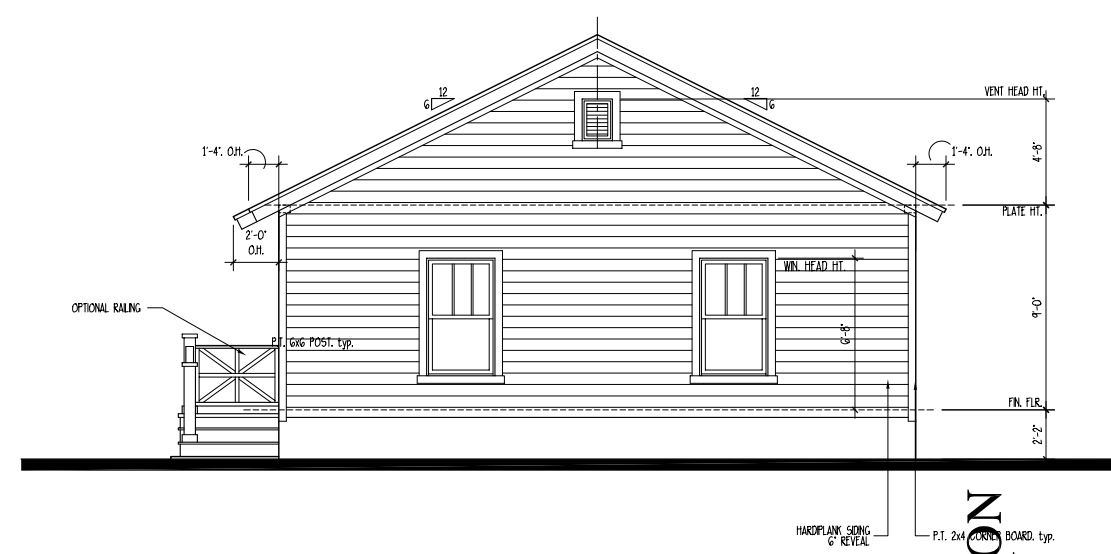


**3 REAR ELEVATION**

SCALE: 1/4" = 1'-0"

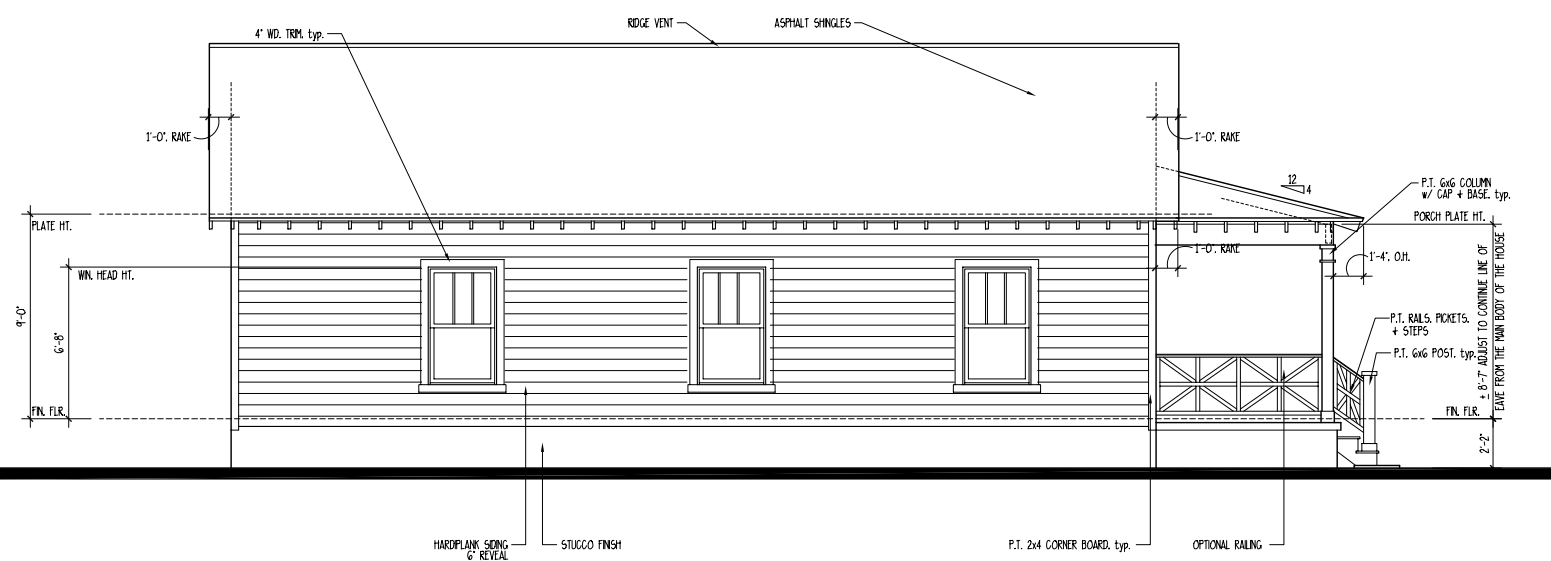

**2 LEFT ELEVATION**

SCALE: 1/4" = 1'-0"

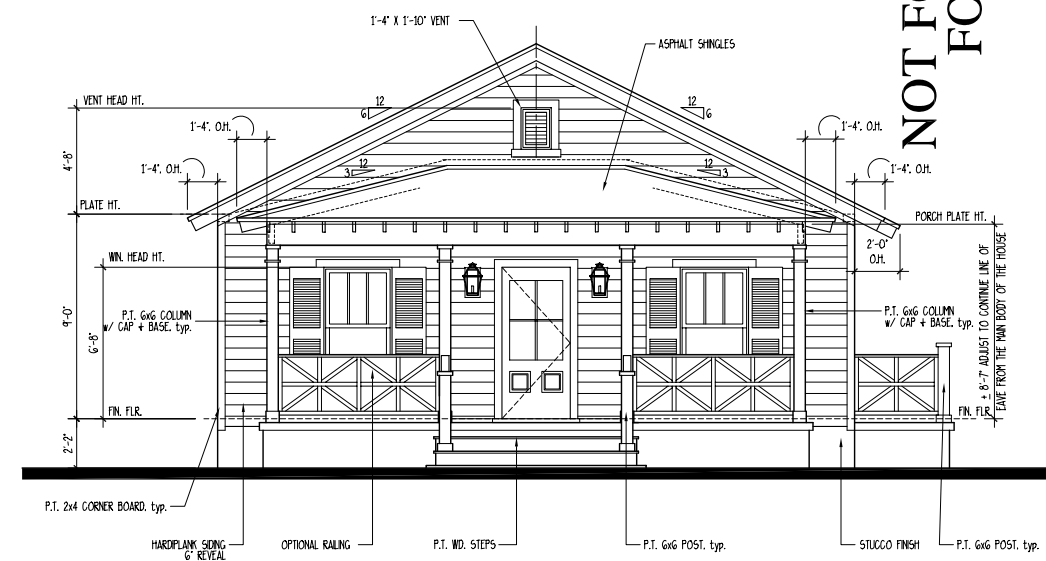

**1 FRONT ELEVATION**

SCALE: 1/4" = 1'-0"

NOT FOR CONSTRUCTION  
FOR REVIEW ONLY

**WRIGHTS POINT  
MODEL D**  
WRIGHTS POINT  
BEAUFORT COUNTY, SOUTH CAROLINA

**ALLISON RAMSEY**  
*Architects* Inc. creating sustainable timeless design  
1003 Charles St. | P.O. Box 664  
Beaufort SC, 29902 | Asheville, NC 28802  
(843) 986-0559  
www.allisonramseyarchitect.com

THIS PLAN HAS BEEN PREPARED TO MEET THE PROFESSIONAL STANDARDS AND PRACTICES OF THE ARCHITECTURE, ENGINEERING AND CONSTRUCTION INDUSTRY. IT IS THE RESPONSIBILITY OF THE PURCHASER OF THIS PLAN TO VERIFY THE ACCURACY OF THE INFORMATION PROVIDED HEREON BEFORE BEGINNING CONSTRUCTION. ALLISON RAMSEY ARCHITECTS, INC. ASSUMES NO LIABILITY FOR ANY ERRORS OR OMISSIONS IN THIS PLAN. VERIFY ALL DIMENSIONS PRIOR TO PROCEEDING WITH CONSTRUCTION. PLANS INDICATE LOCATIONS ONLY. DIMENSIONS, ASPECTS, SHOULD INCORPORATE ACTUAL SITE CONDITIONS. ALL WORK SHALL BE DONE IN ACCORDANCE WITH ALL APPLICABLE LOCAL, STATE AND FEDERAL REGULATIONS AND CONDITIONS. VERIFY ALL STRUCTURAL ELEMENTS WITH LOCAL ENGINEER AND/OR ARCHITECT.

DATE	4/29/10
JOB NO.	10001 D
DWG. BY	RY
DWG. NAME	Model D 5.dwg

**2**

Copyright © 2010 by Allison Ramsey Architects, Inc. All rights reserved.