




SQUARE FOOT CHART	
Basement	3,625 sf
- Garage	816 sf
- unfinished storage & mechanical	700 sf
First floor	4,635 sf
Second floor	4,283 sf
Third floor	1,566 sf
- Unfinished storage & mechanical attic	1,240 sf
Total finished	14,109 sf
- Unfinished storage & mechanical	2,756 sf

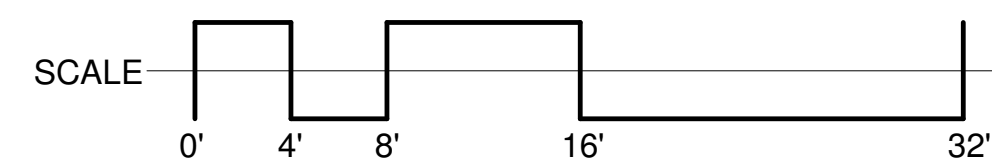

152 SUFFOLK ROAD
CHESTNUT HILL, MA

LEVEL 1 PLAN
SCALE: 1/8" = 1'-0"

DRAWING NUMBER
A0
OWEN THOMAS DESIGN

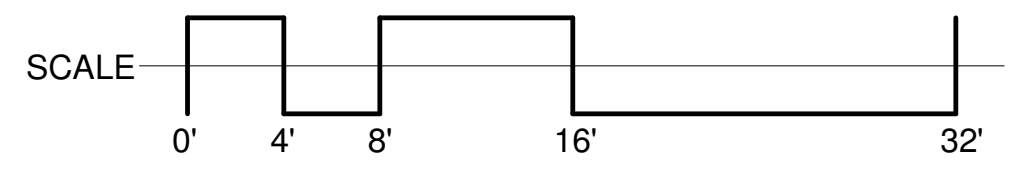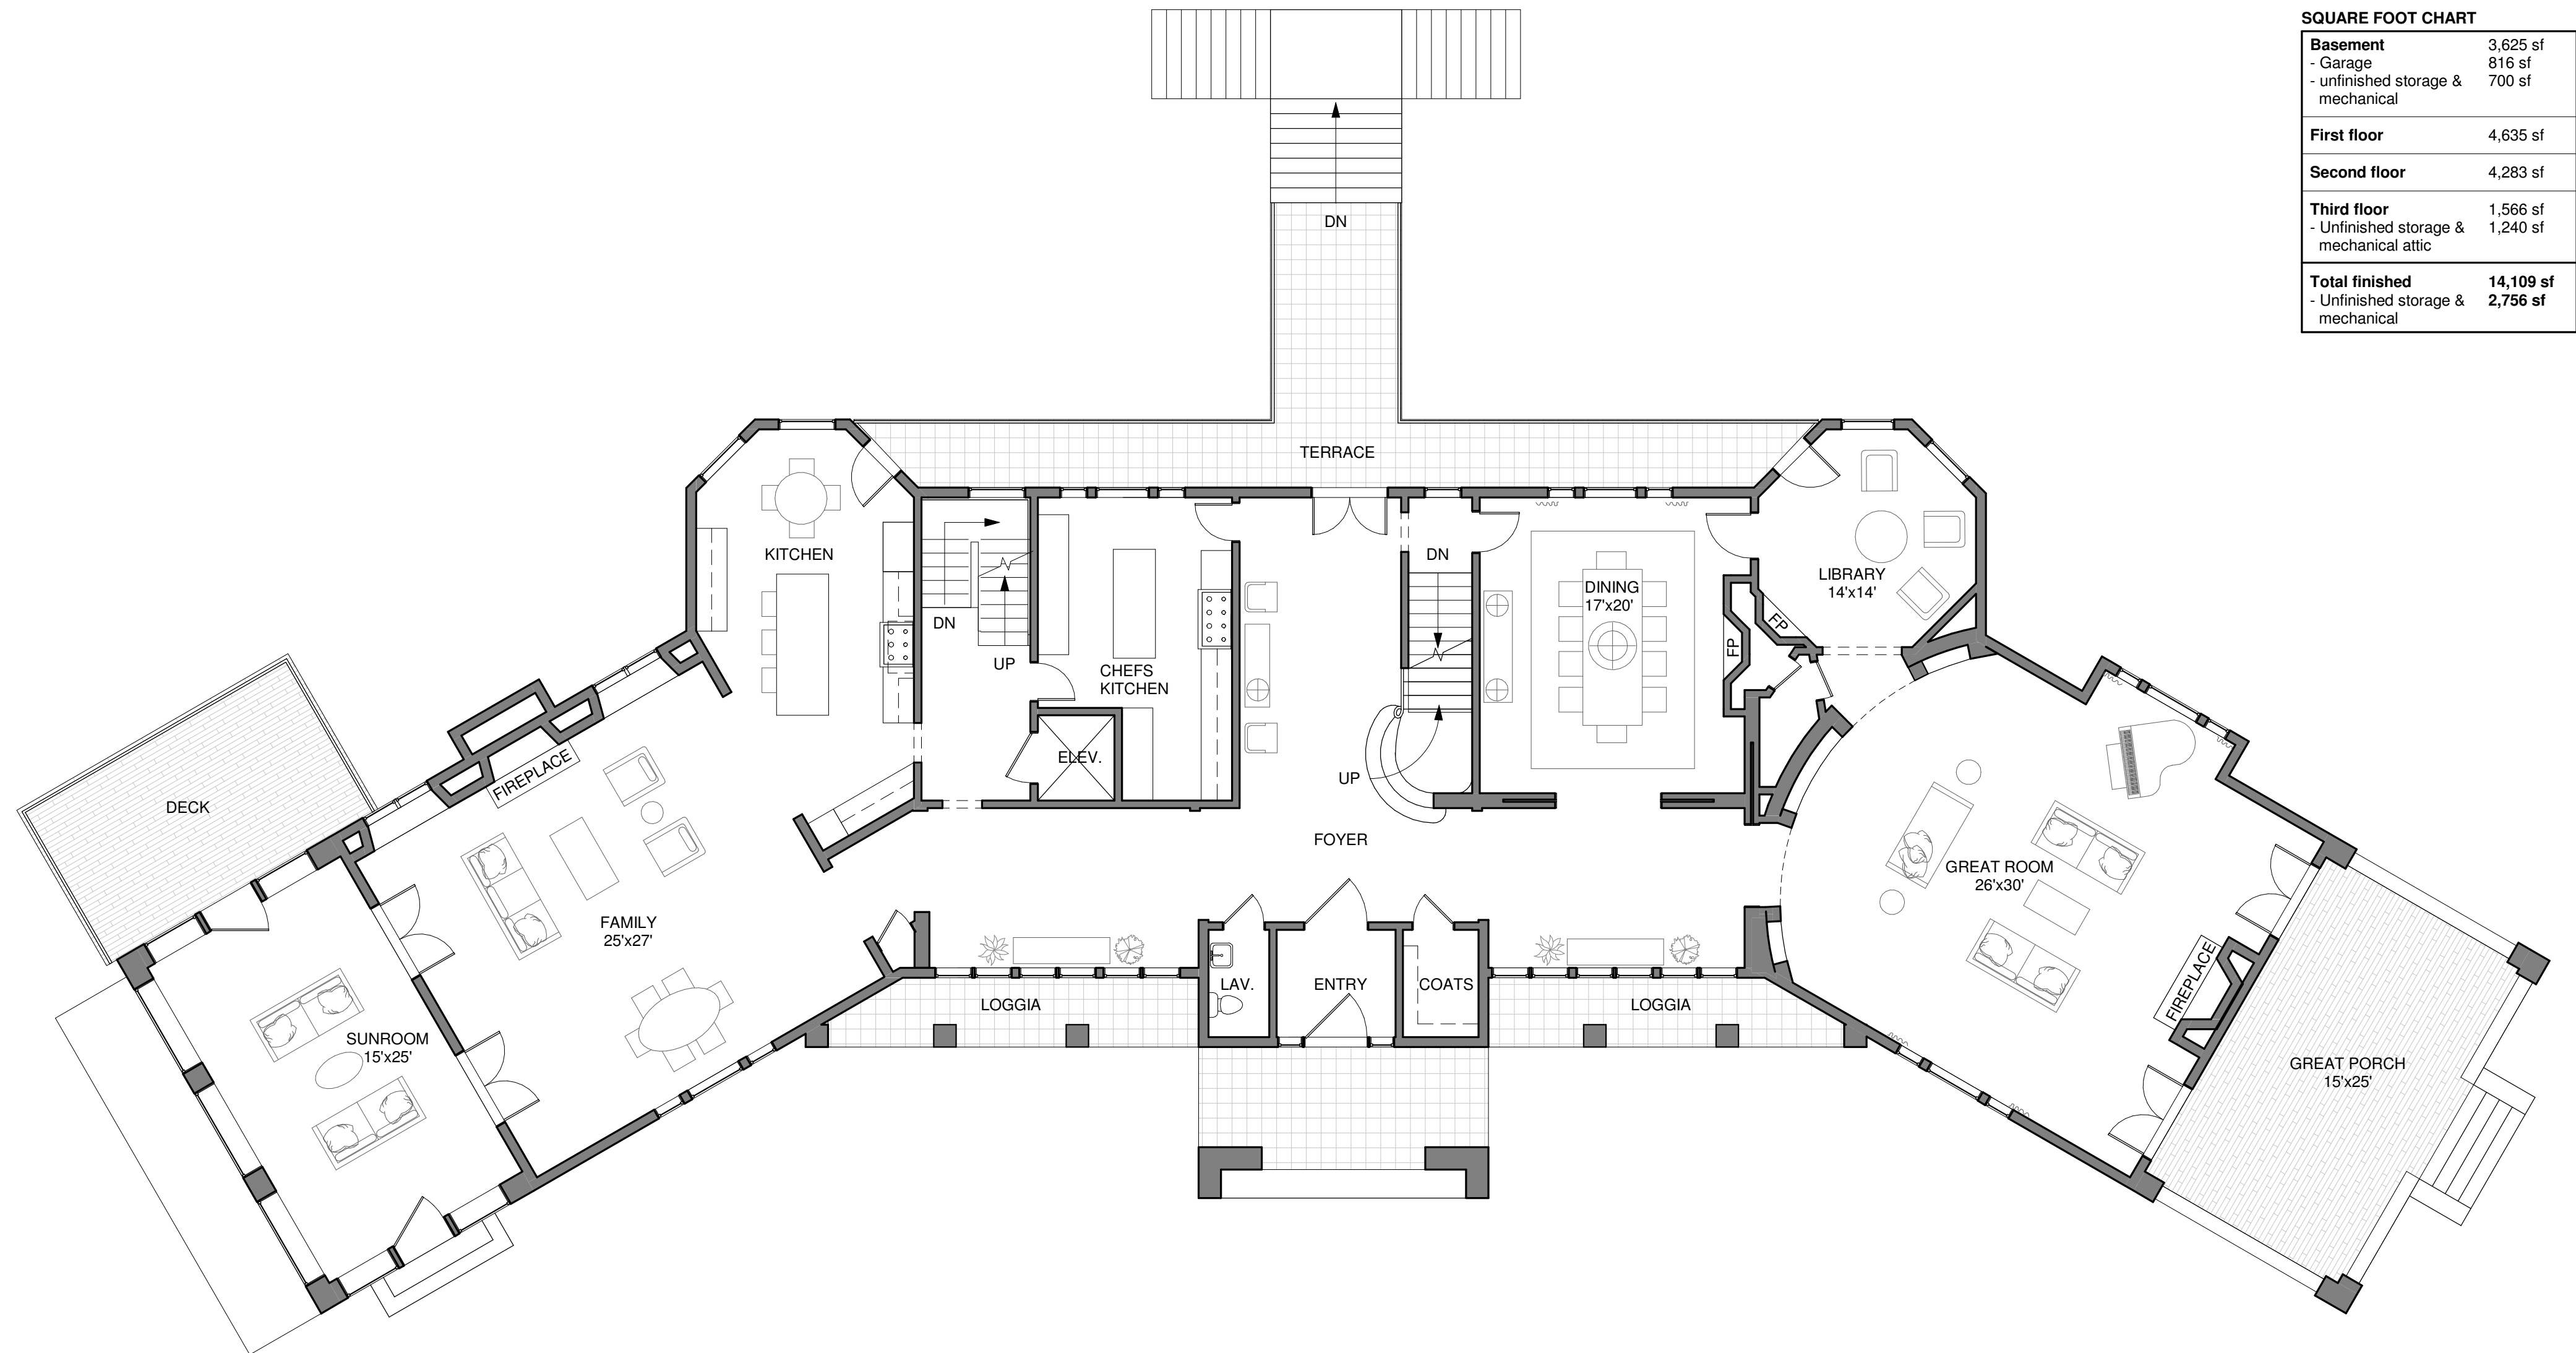


152 SUFFOLK ROAD
CHESTNUT HILL, MA

MAIN FLOOR PLAN
SCALE: 1/8" = 1'-0"

DRAWING NUMBER
A1
OWEN THOMAS DESIGN

SQUARE FOOT CHART	
Basement	3,625 sf
- Garage	816 sf
- unfinished storage & mechanical	700 sf
First floor	4,635 sf
Second floor	4,283 sf
Third floor	1,566 sf
- Unfinished storage & mechanical attic	1,240 sf
Total finished	14,109 sf
- Unfinished storage & mechanical	2,756 sf


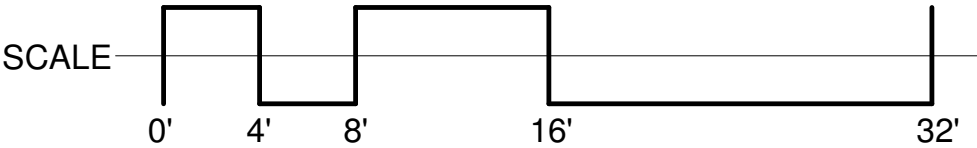


152 SUFFOLK ROAD
CHESTNUT HILL, MA

SECOND FLOOR PLAN
SCALE: 1/8" = 1'-0"

DRAWING NUMBER
A2
OWEN THOMAS DESIGN

SQUARE FOOT CHART	
Basement	3,625 sf
- Garage	816 sf
- unfinished storage & mechanical	700 sf
First floor	4,635 sf
Second floor	4,283 sf
Third floor	1,566 sf
- Unfinished storage & mechanical attic	1,240 sf
Total finished	14,109 sf
- Unfinished storage & mechanical	2,756 sf

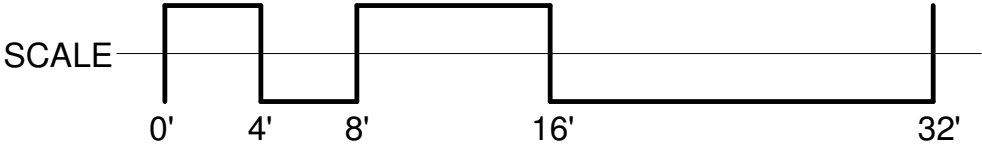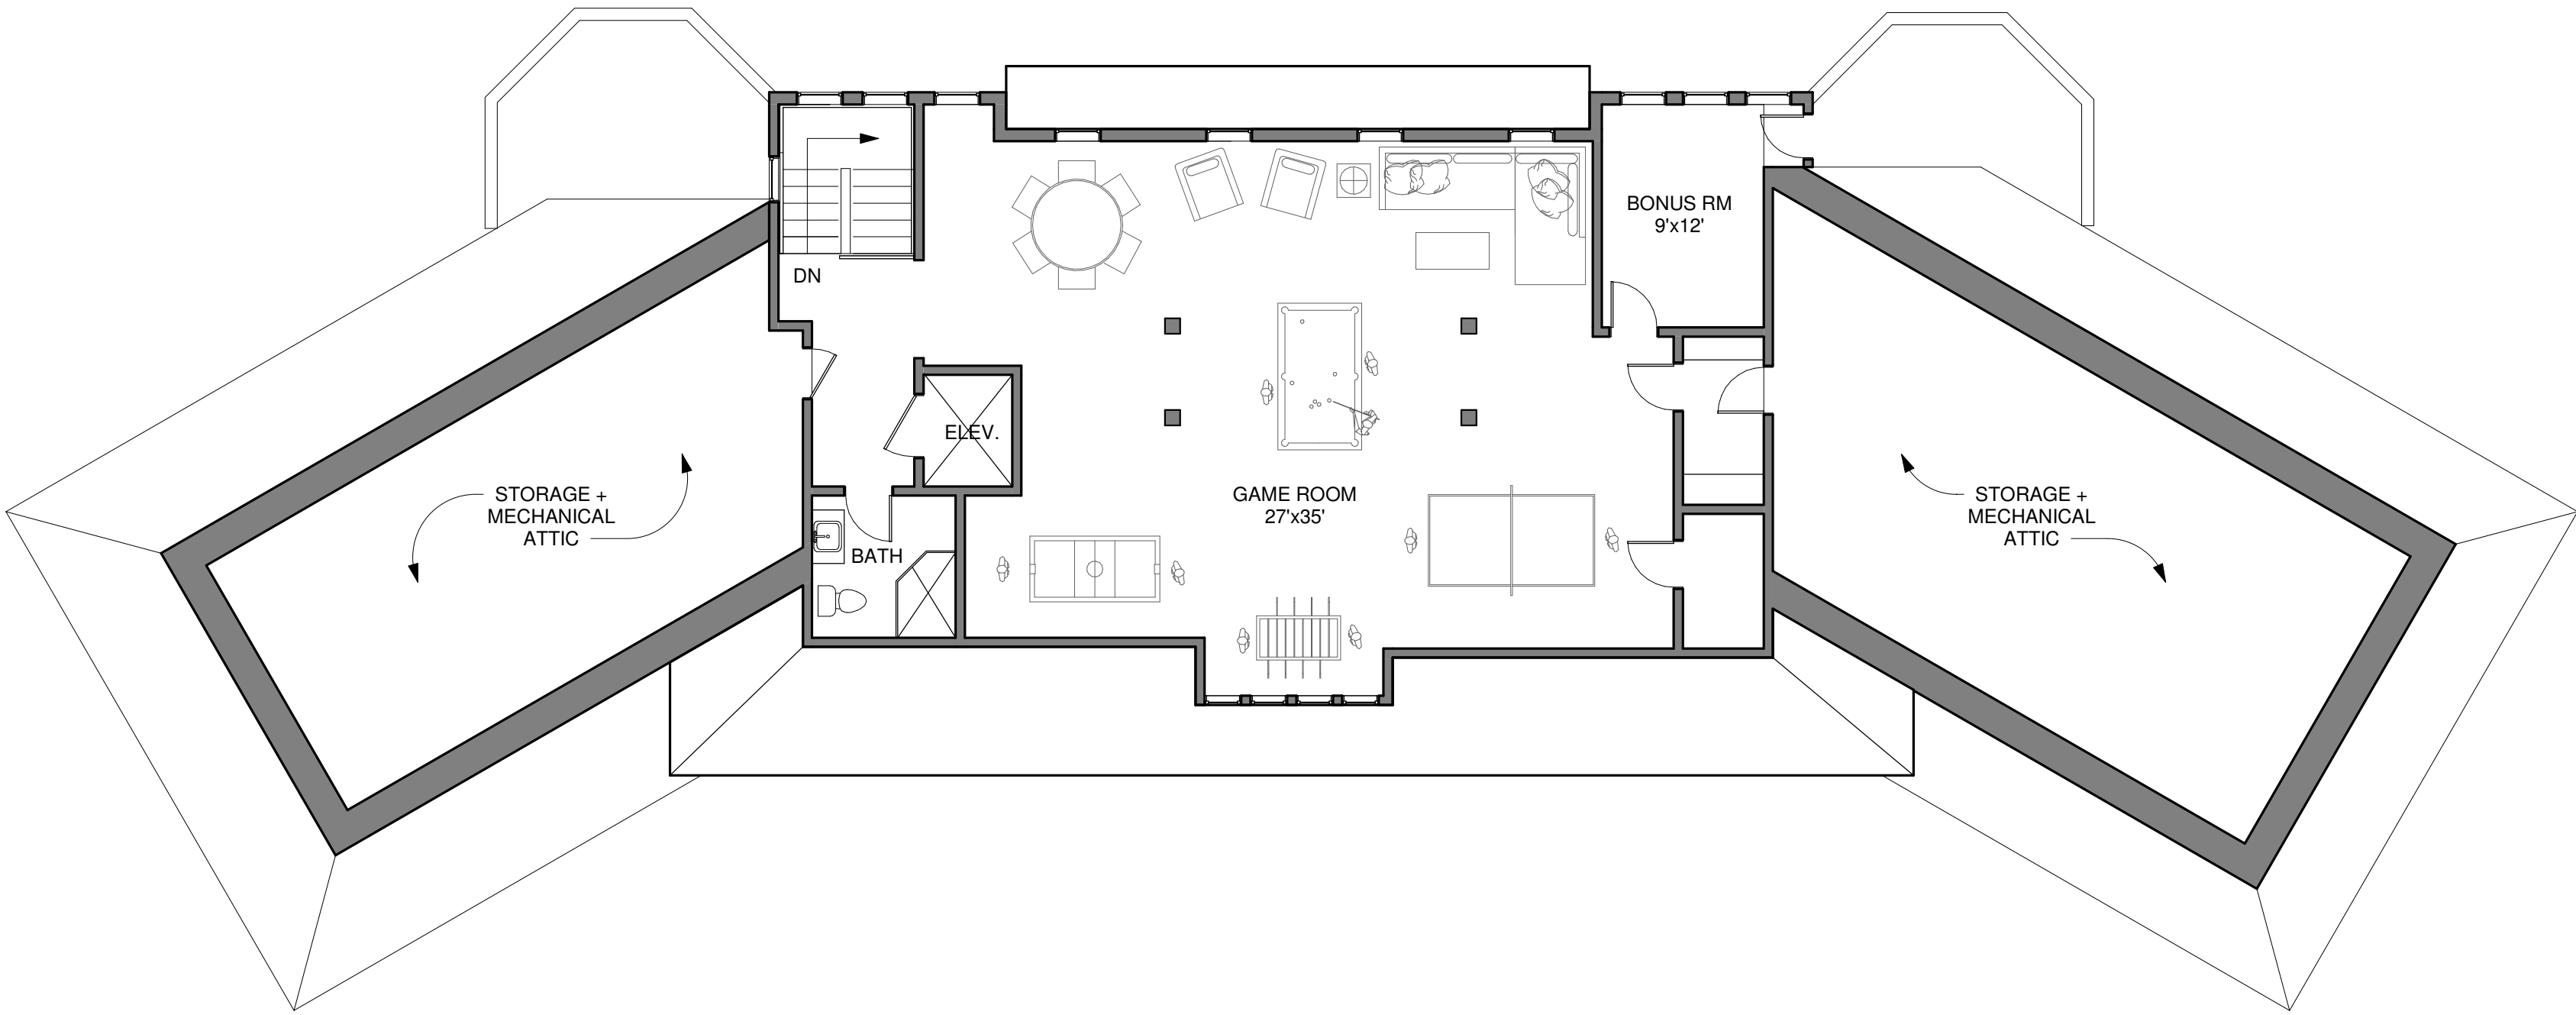

152 SUFFOLK ROAD
CHESTNUT HILL, MA

THIRD FLOOR PLAN
SCALE: 1/8" = 1'-0"

DRAWING NUMBER
A3
OWEN THOMAS DESIGN