

New
Residence

Lot 5
Woodland Road
Brookline, MA

OWNER




architects
mckay

35 Bryant Street
Dedham, MA 02026

p: 781.326.5400

www.mckayarchitects.net

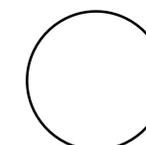

REV # DATE ISSUANCE

REV #	DATE	ISSUANCE

OWNERSHIP & USE OF DOCUMENTS


These drawings and specifications are the property and copyright of McKay Architects and shall not be used in whole or in part, or shall be assigned to a third party without the express written permission of McKay Architects.

Contractor to verify all information and dimensions in the field prior to start of construction and is to notify McKay Architects of any discrepancies

Basement Plan

JOB NO	0272
DATE	03.05.2021
DWG BY	EAL
CKD BY	MLM
SCALE	1/4" = 1'-0"

A-1.1

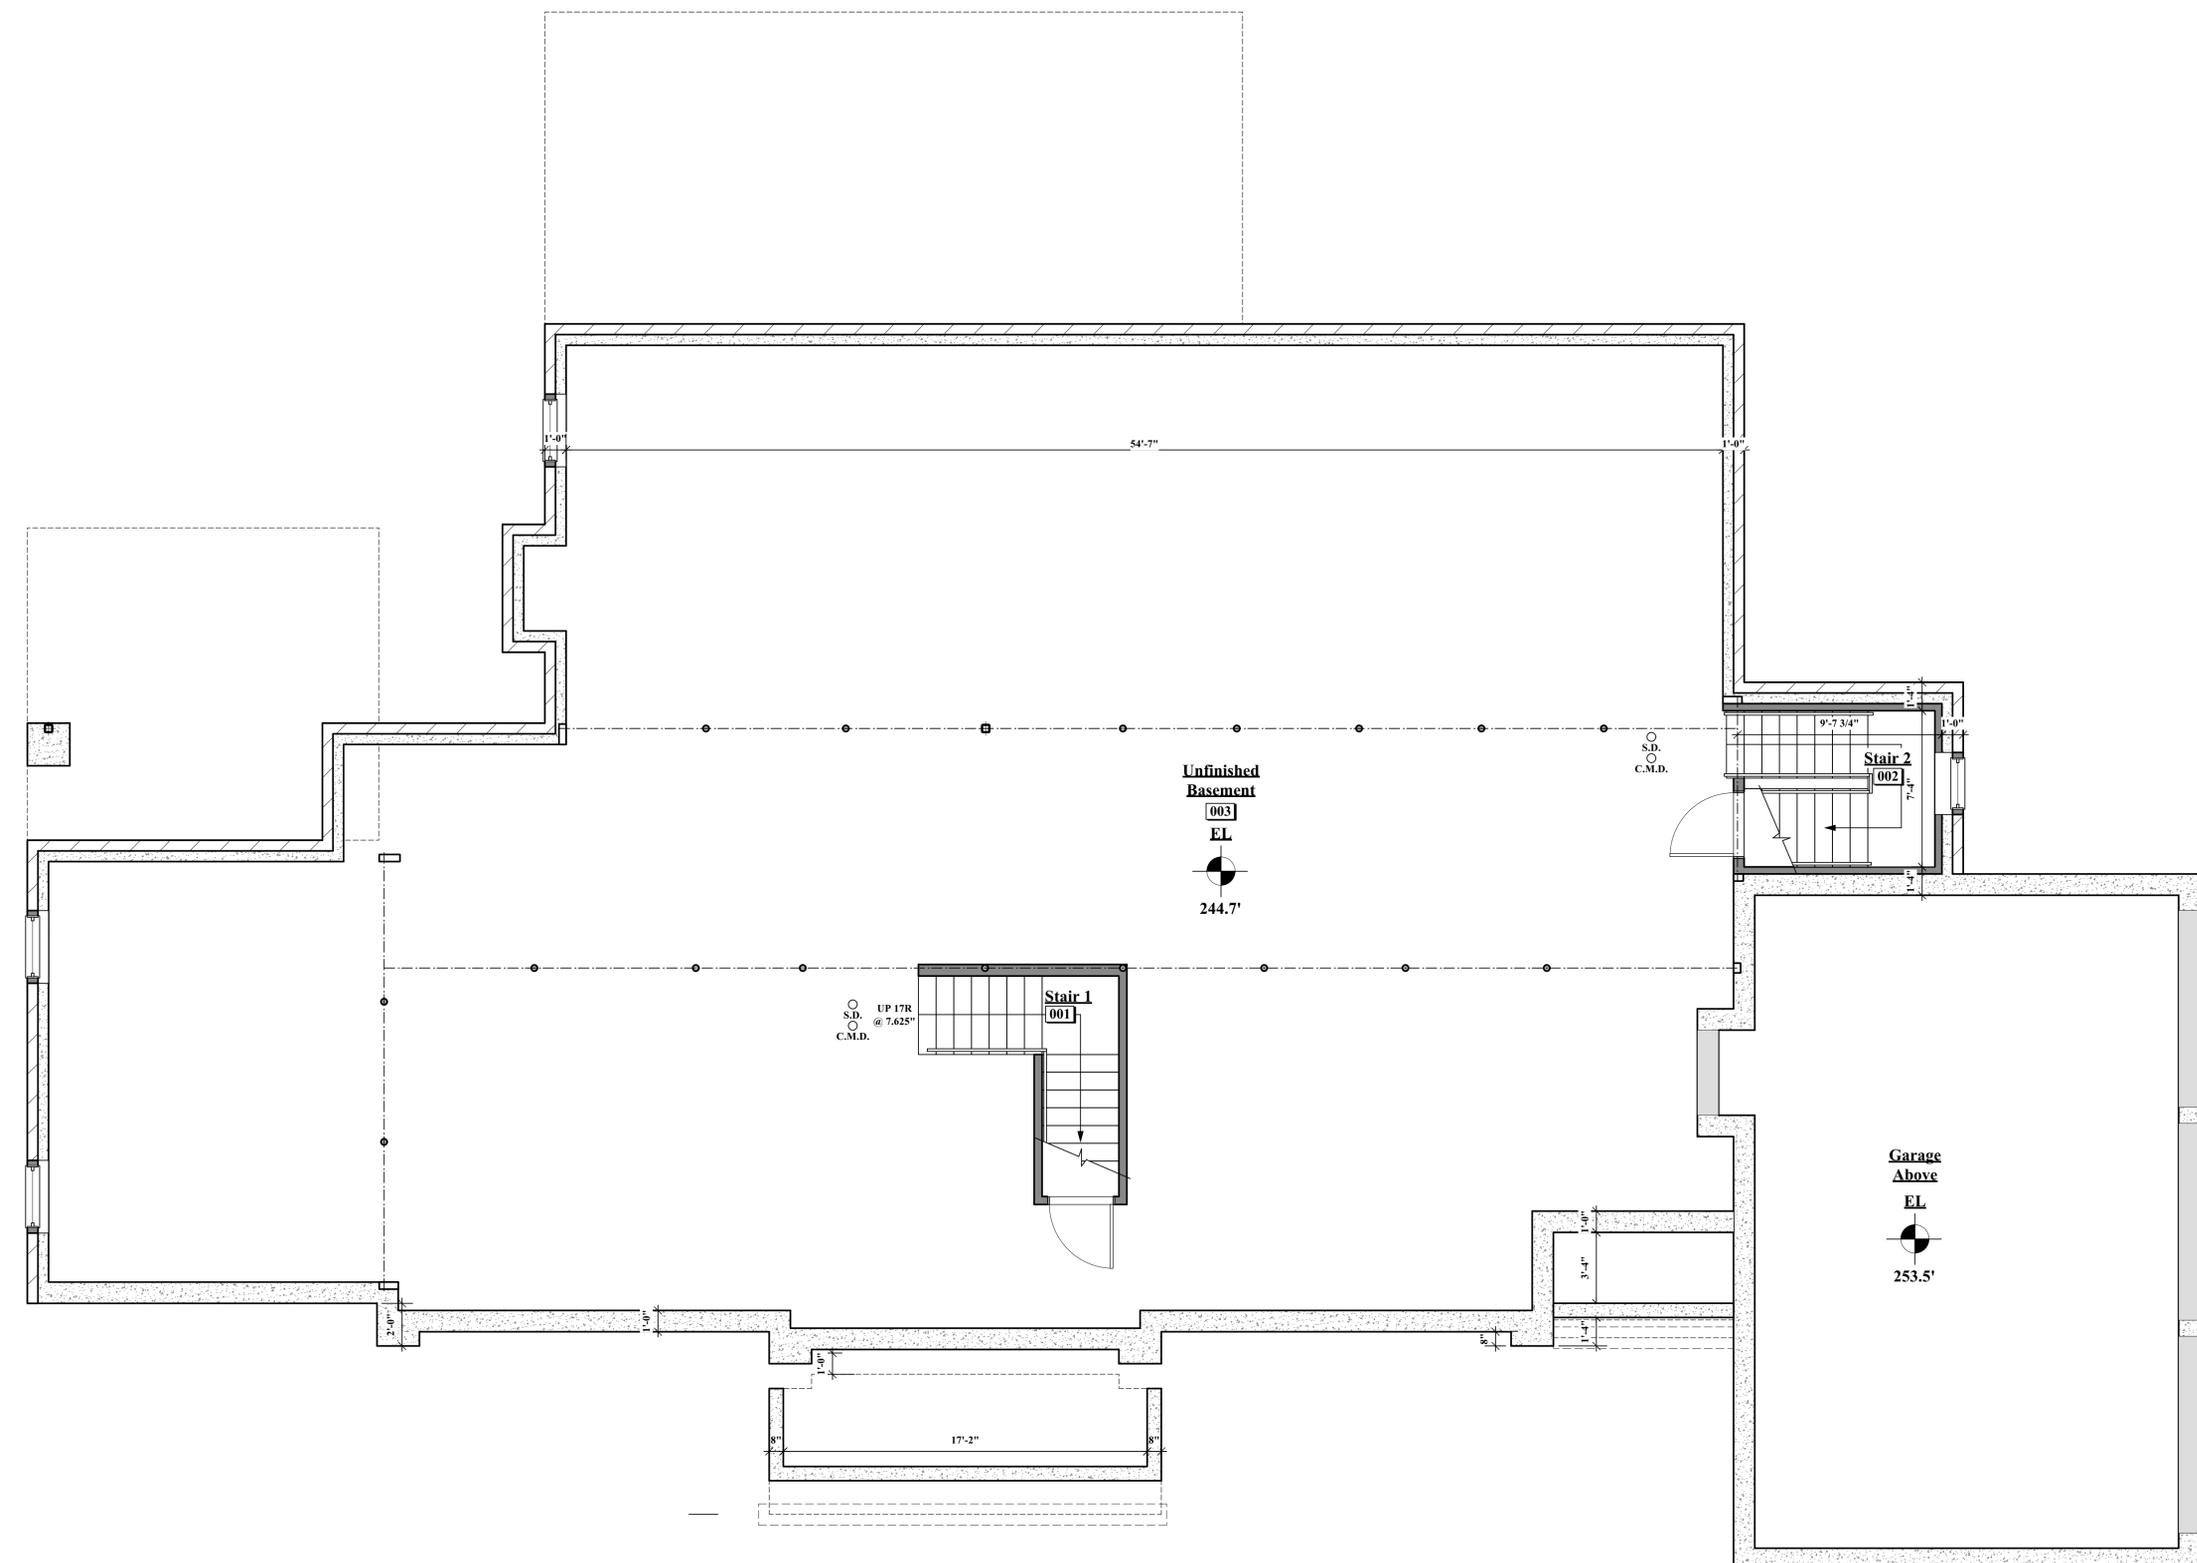

1
A-1.1 **Basement Plan**
Scale: 1/4" = 1'-0"

