


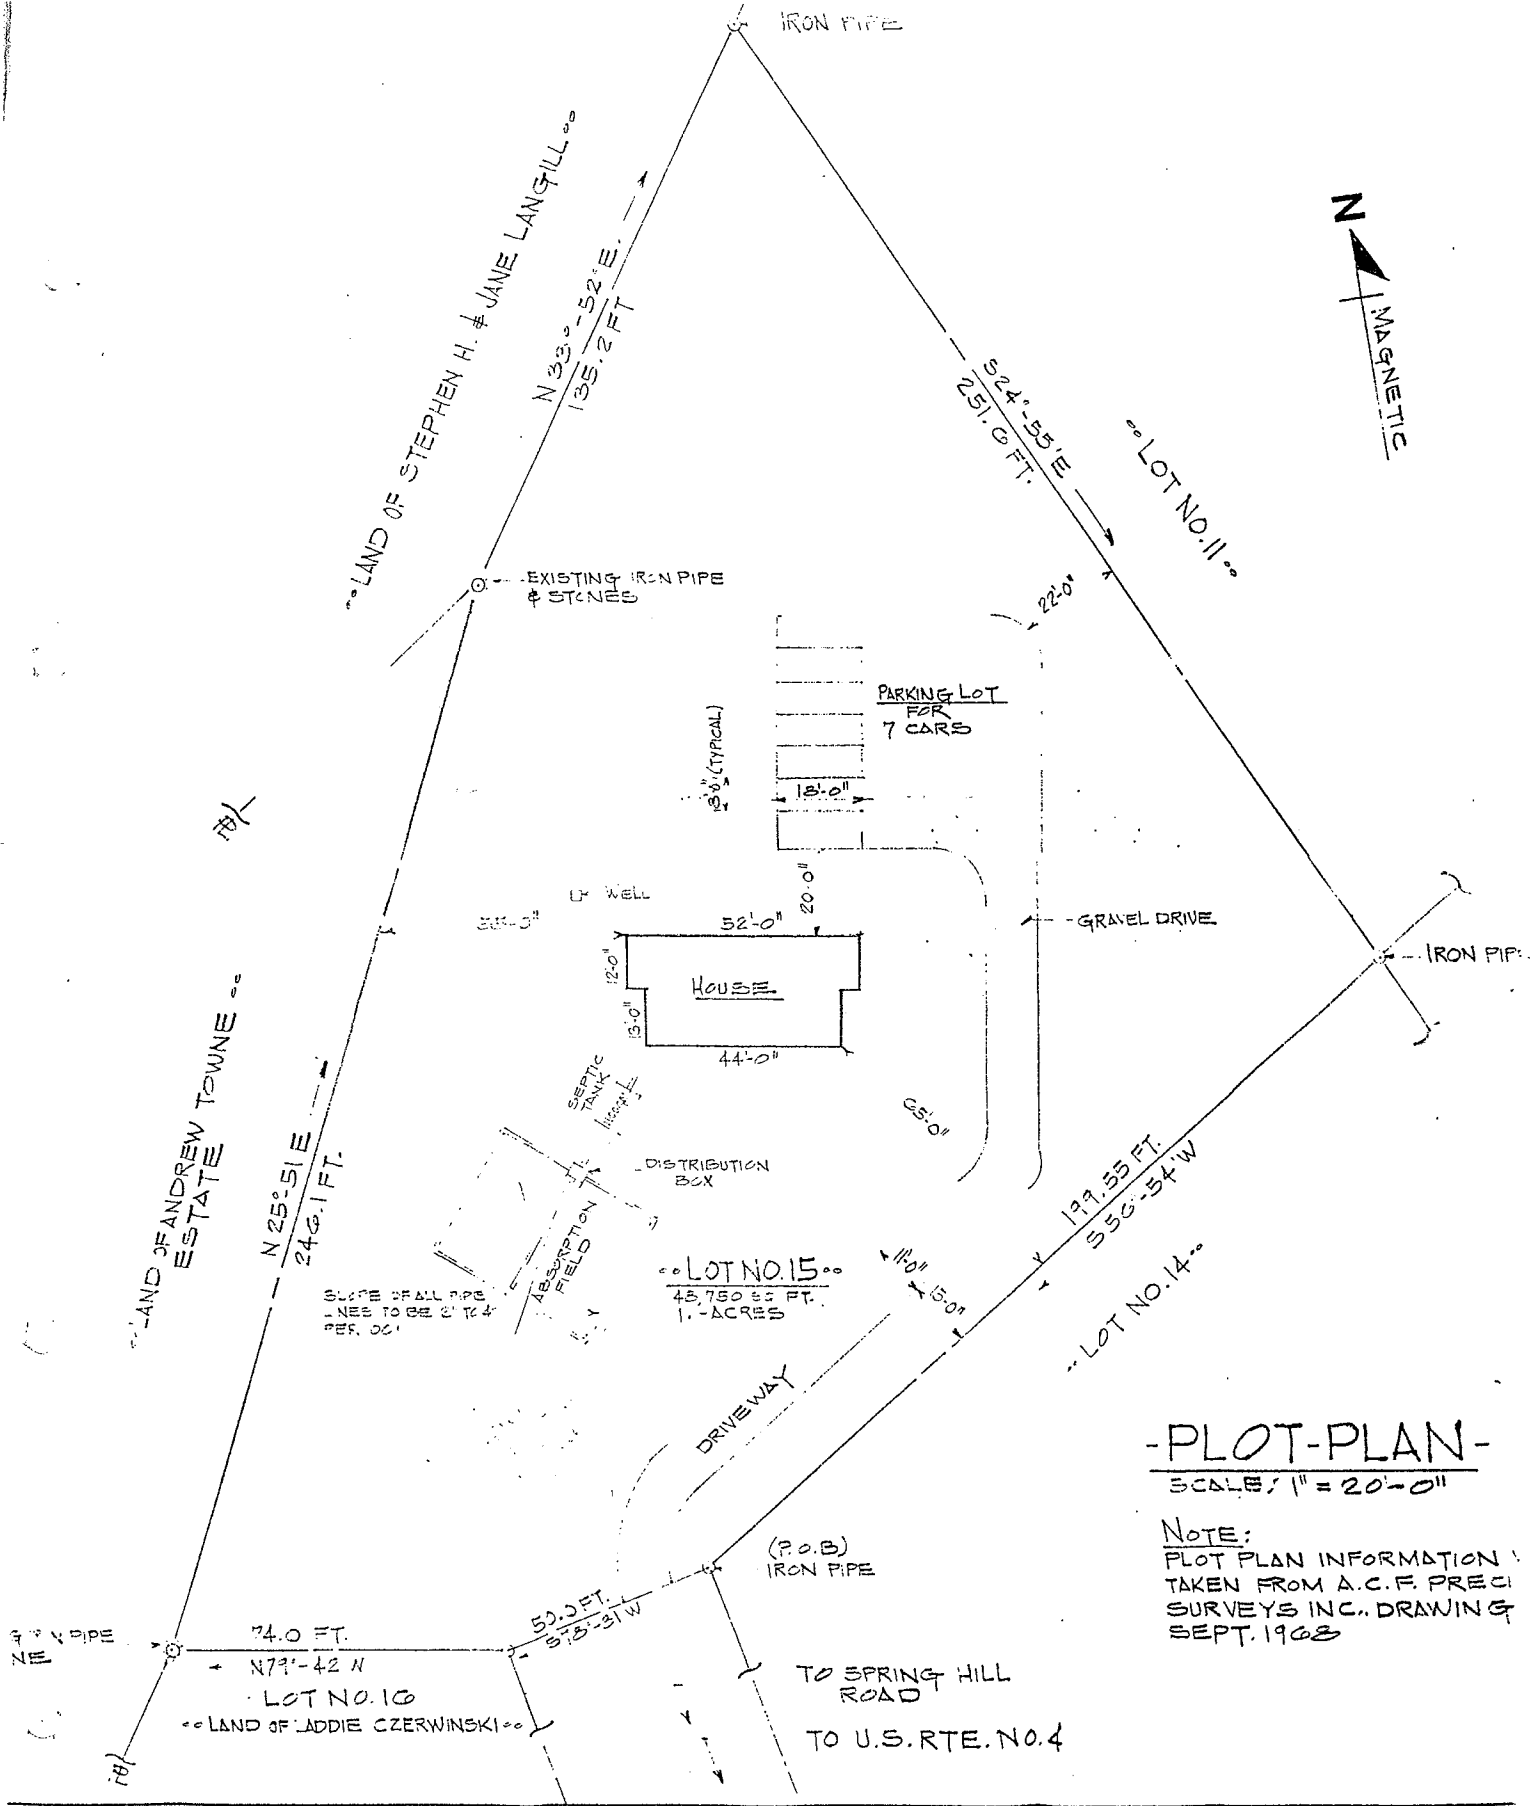

- PLOT-PLAN -
 SCALE: 1" = 20'-0"

NOTE:
 PLOT PLAN INFORMATION
 TAKEN FROM A.C.F. PRECISE
 SURVEYS INC., DRAWING
 SEPT. 1968