
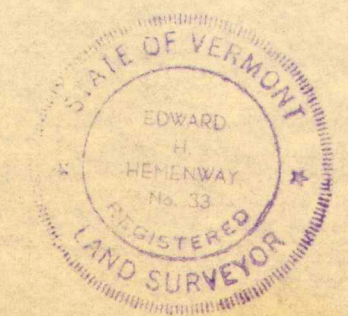


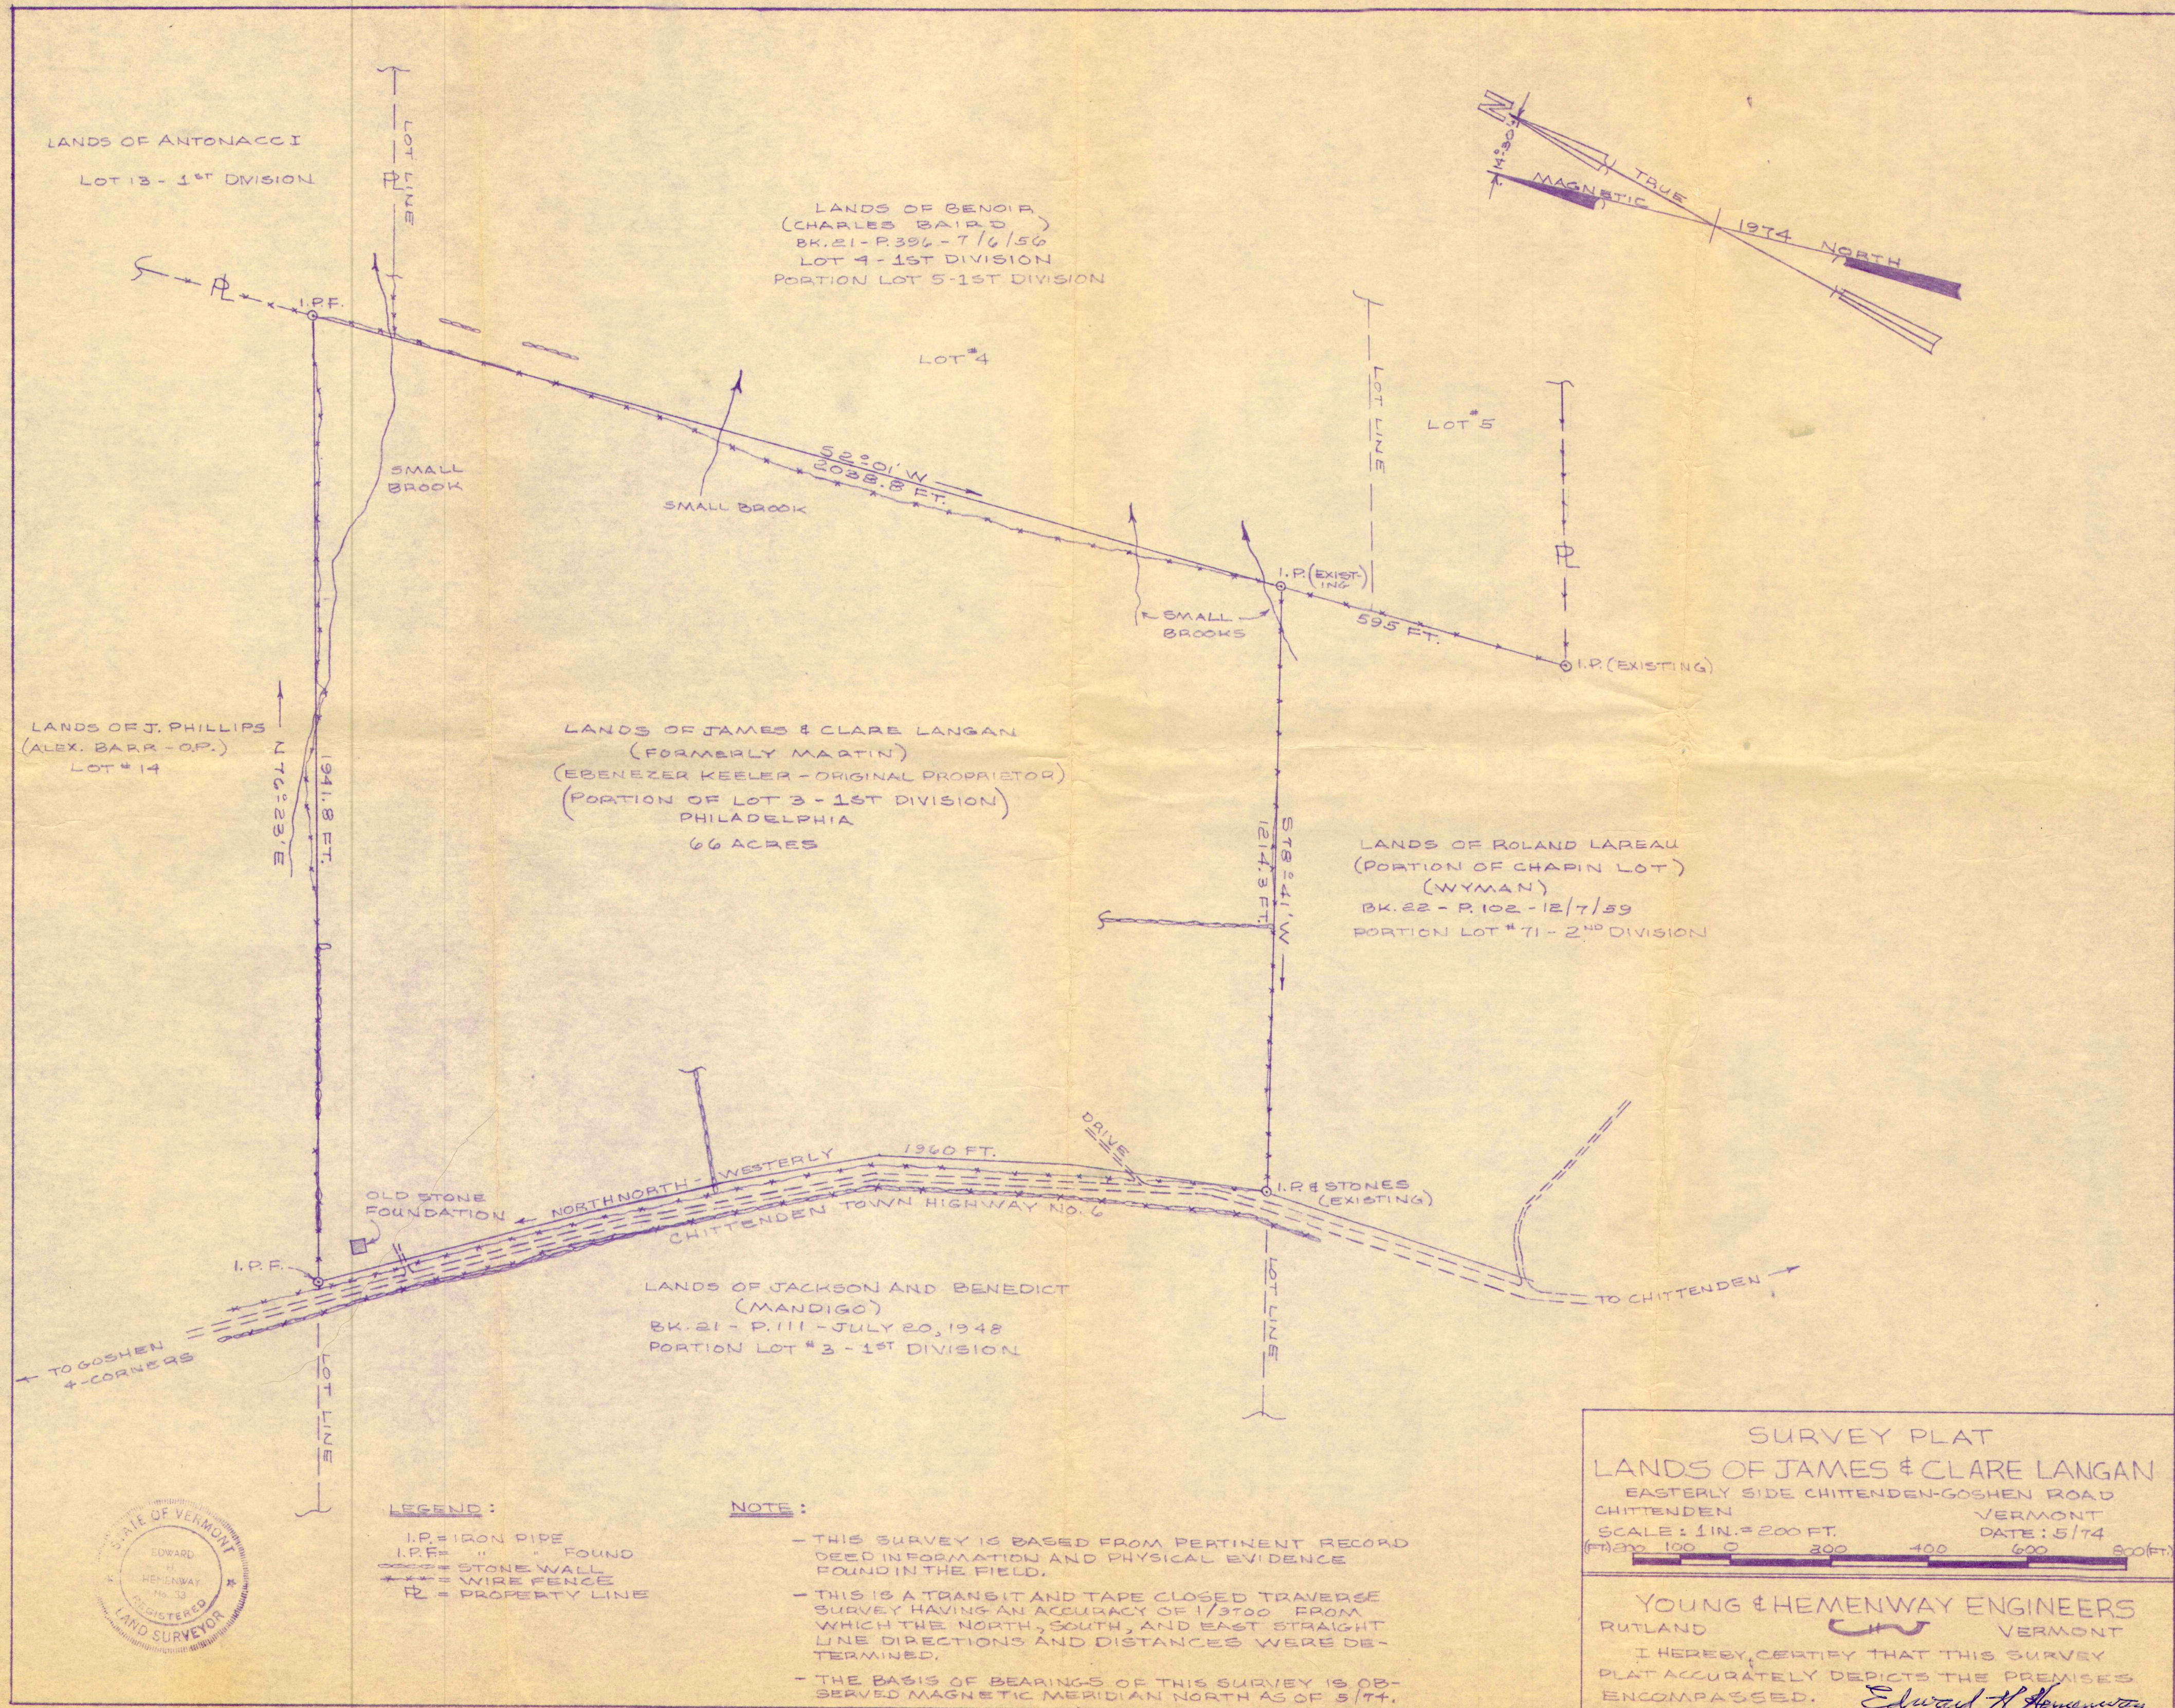

LEGEND:
I.P. = IRON PIPE
I.P.F. = " FOUND
--- = STONE WALL
--- = WIRE FENCE
P = PROPERTY LINE

NOTE:
- THIS SURVEY IS BASED FROM PERTINENT RECORD DEED INFORMATION AND PHYSICAL EVIDENCE FOUND IN THE FIELD.
- THIS IS A TRANSIT AND TAPE CLOSED TRAVERSE SURVEY HAVING AN ACCURACY OF 1/3700 FROM WHICH THE NORTH, SOUTH, AND EAST STRAIGHT LINE DIRECTIONS AND DISTANCES WERE DETERMINED.
- THE BASIS OF BEARINGS OF THIS SURVEY IS OBSERVED MAGNETIC MERIDIAN NORTH AS OF 5/74.

SURVEY PLAT
LANDS OF JAMES & CLARE LANGAN
EASTERLY SIDE CHITTENDEN-GOSHEN ROAD
CHITTENDEN VERMONT
SCALE: 1 IN. = 200 FT.
DATE: 5/74
YOUNG & HEMENWAY ENGINEERS
RUTLAND VERMONT
I HEREBY CERTIFY THAT THIS SURVEY PLAT ACCURATELY DEPICTS THE PREMISES ENCOMPASSED.
Edward H. Hemenway