
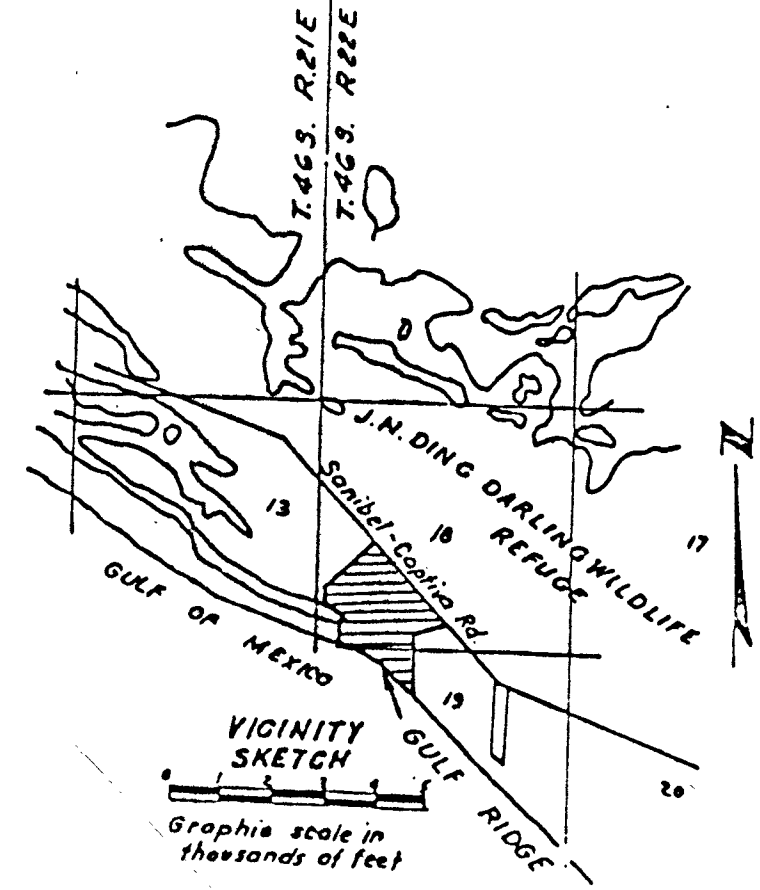
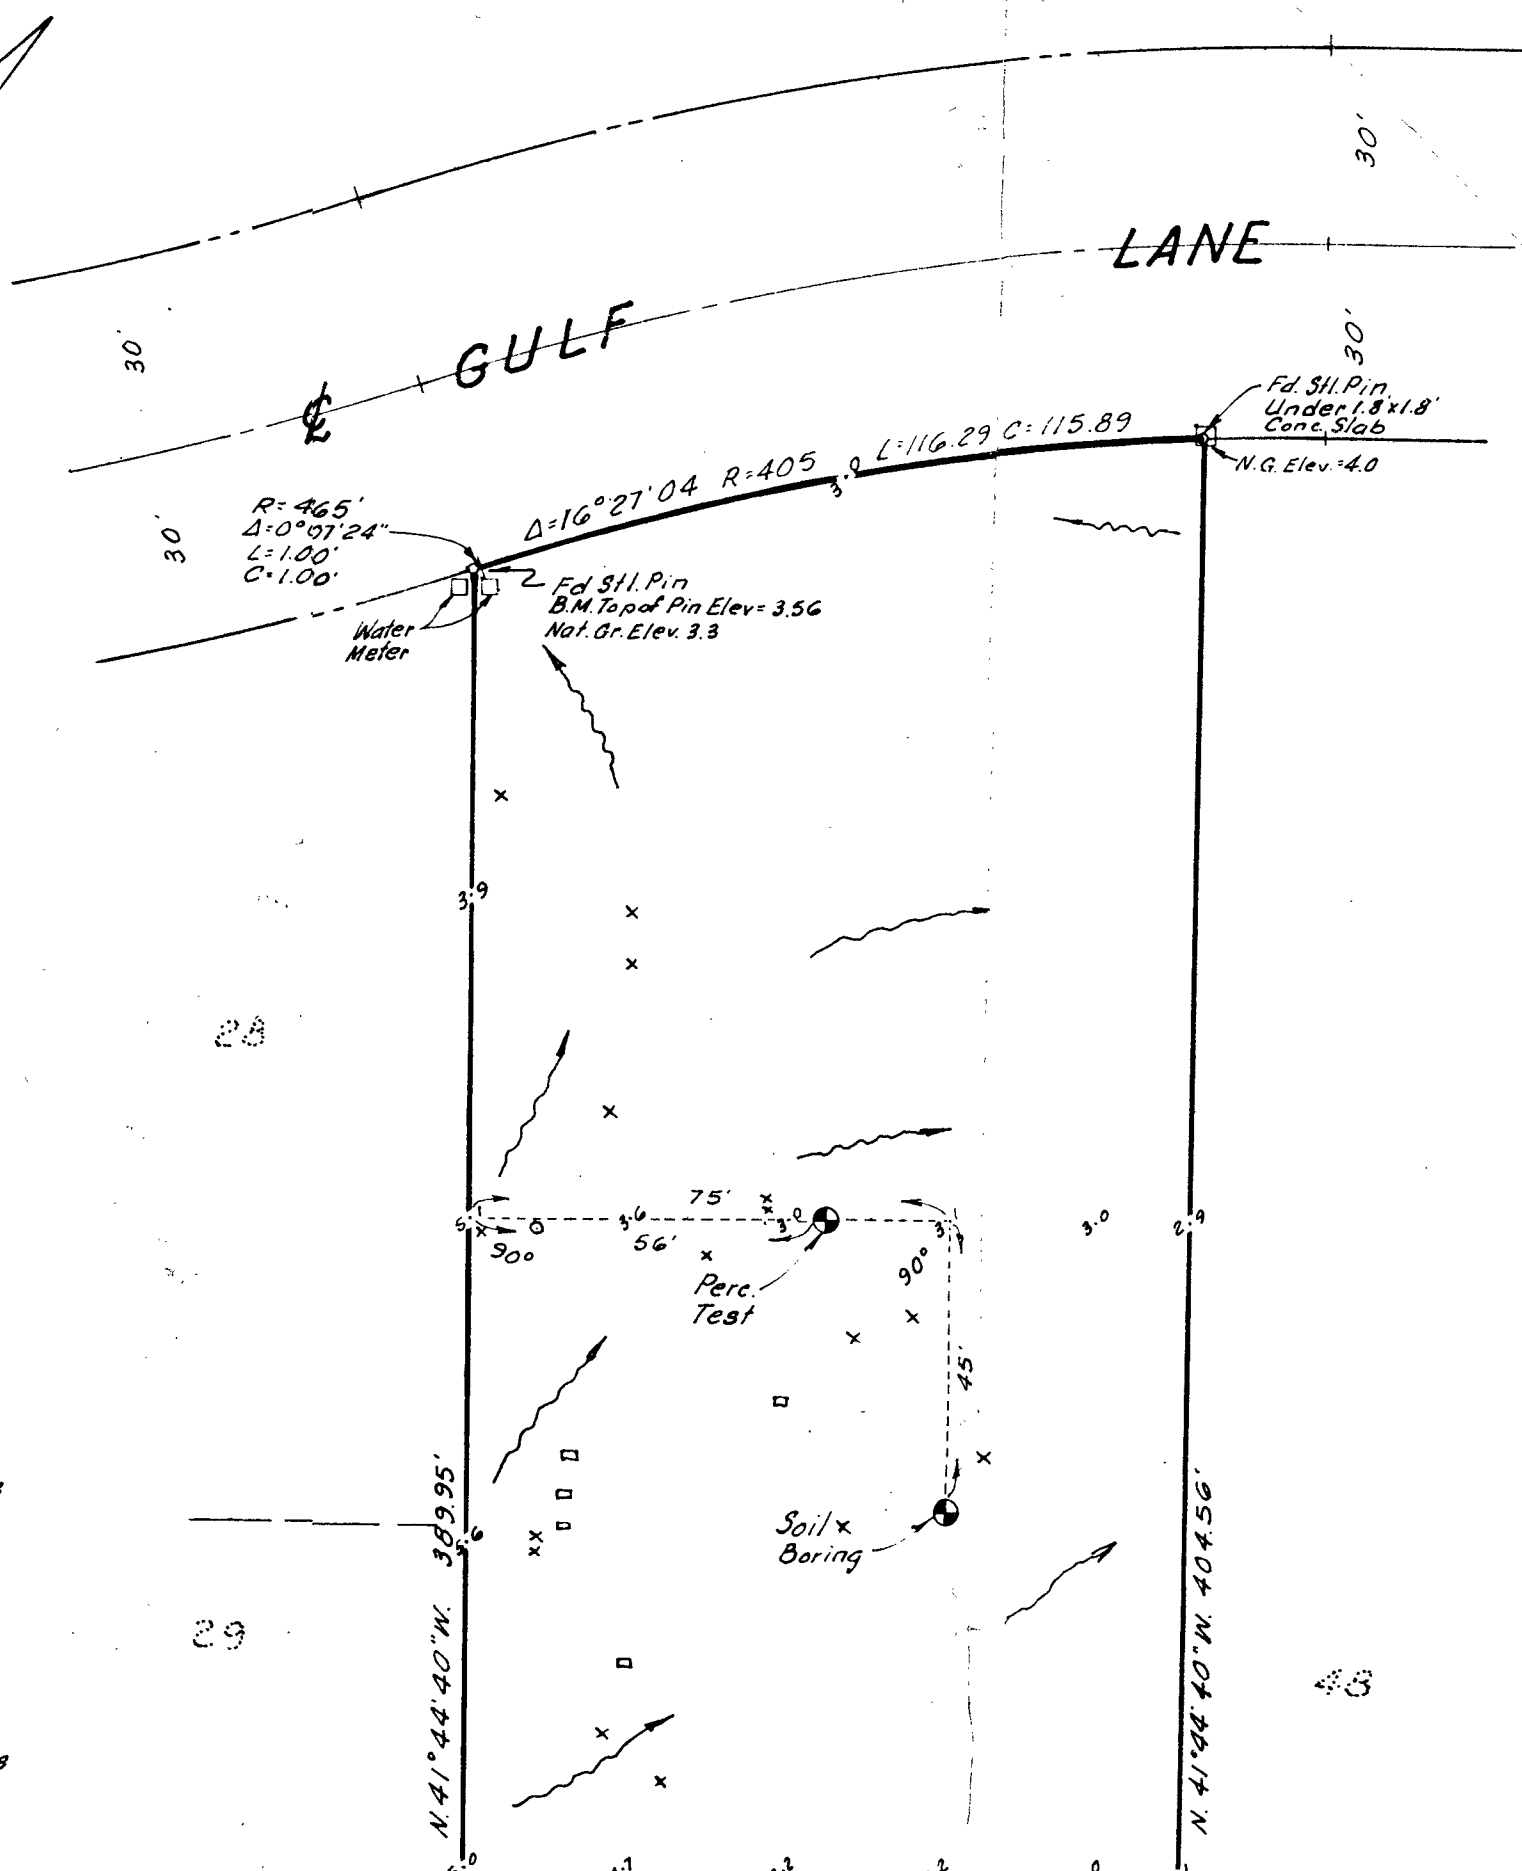


2241
1 of 7

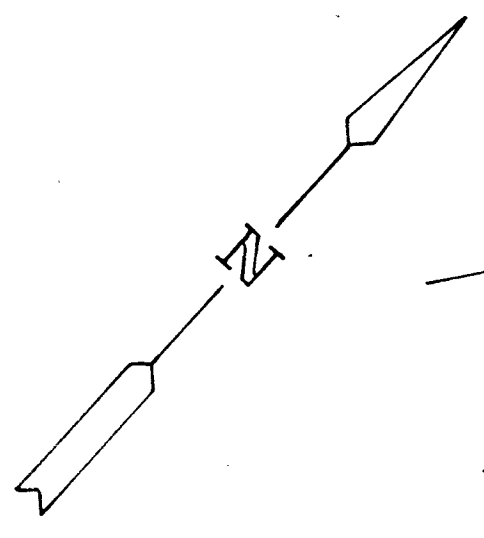


SOIL BORING LOG

0.0	Natural Ground
0.4	Dark Grey Sand (Top Soil)
	White to Tan Sand
2.0	White Sand
2.5	Grey Sand
3.8	Grey Sand & Shell Fragments
4.1	Grey Sand
6.5	Grey Sand w/ Shell Fragments
7.2	White Sand
8.0	

NOTES
 Elevations shown are in feet above National Geodetic Vertical Datum of 1929.
 Easement for public utilities and drainage 6 feet wide along the boundaries of all homesites.
 Vegetation shown are in accordance with City of Sanibel Regulations

LEGEND
 Natural Ground Elevation
 Direction of Surface Water Flow

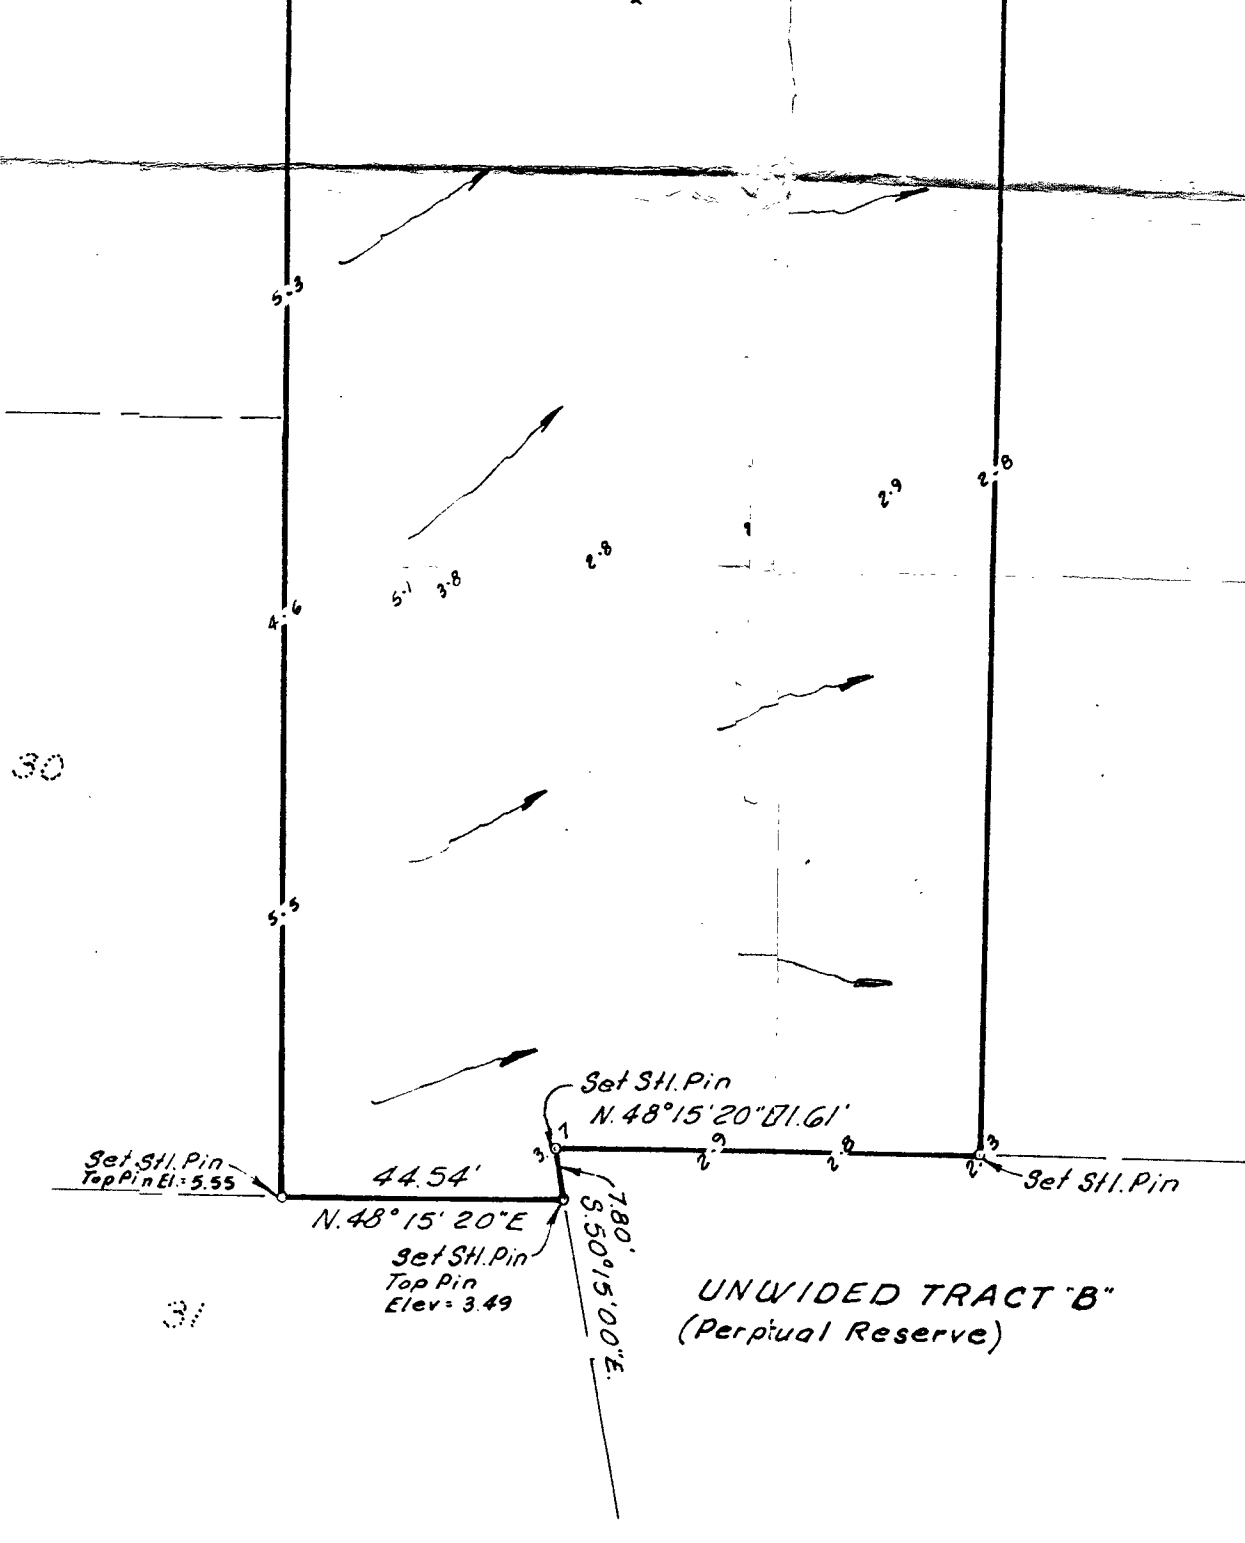

CERTIFICATE
 I hereby certify that this plat is a true and correct representation of a recent survey made and platted under my direction.
 Lester L. Bulson
 Professional Land Surveyor
 Florida Certificate No. 1965

SURVEY PLAT
LOT 49 OF GULF RIDGE SUBDIVISION
 (According to plat recorded in Plat Book 33, at Pages 63 thru 66)
SECTION 18, TOWNSHIP 46 SOUTH, RANGE 22 EAST
CITY OF SANIBEL, LEE COUNTY, FLORIDA

JOHNSON ENGINEERING, INC.			
CIVIL ENGINEERS - LAND SURVEYORS			
FORT MYERS			
DATE MAY 1980	PROJECT NO 10136	SCALE 1" = 30'	SHEET 1 OF 1