



APPROXIMATE MEAN LOW WATER ELEVATION -1.5'±
 DEPTH 3', ELEVATION -4.5'

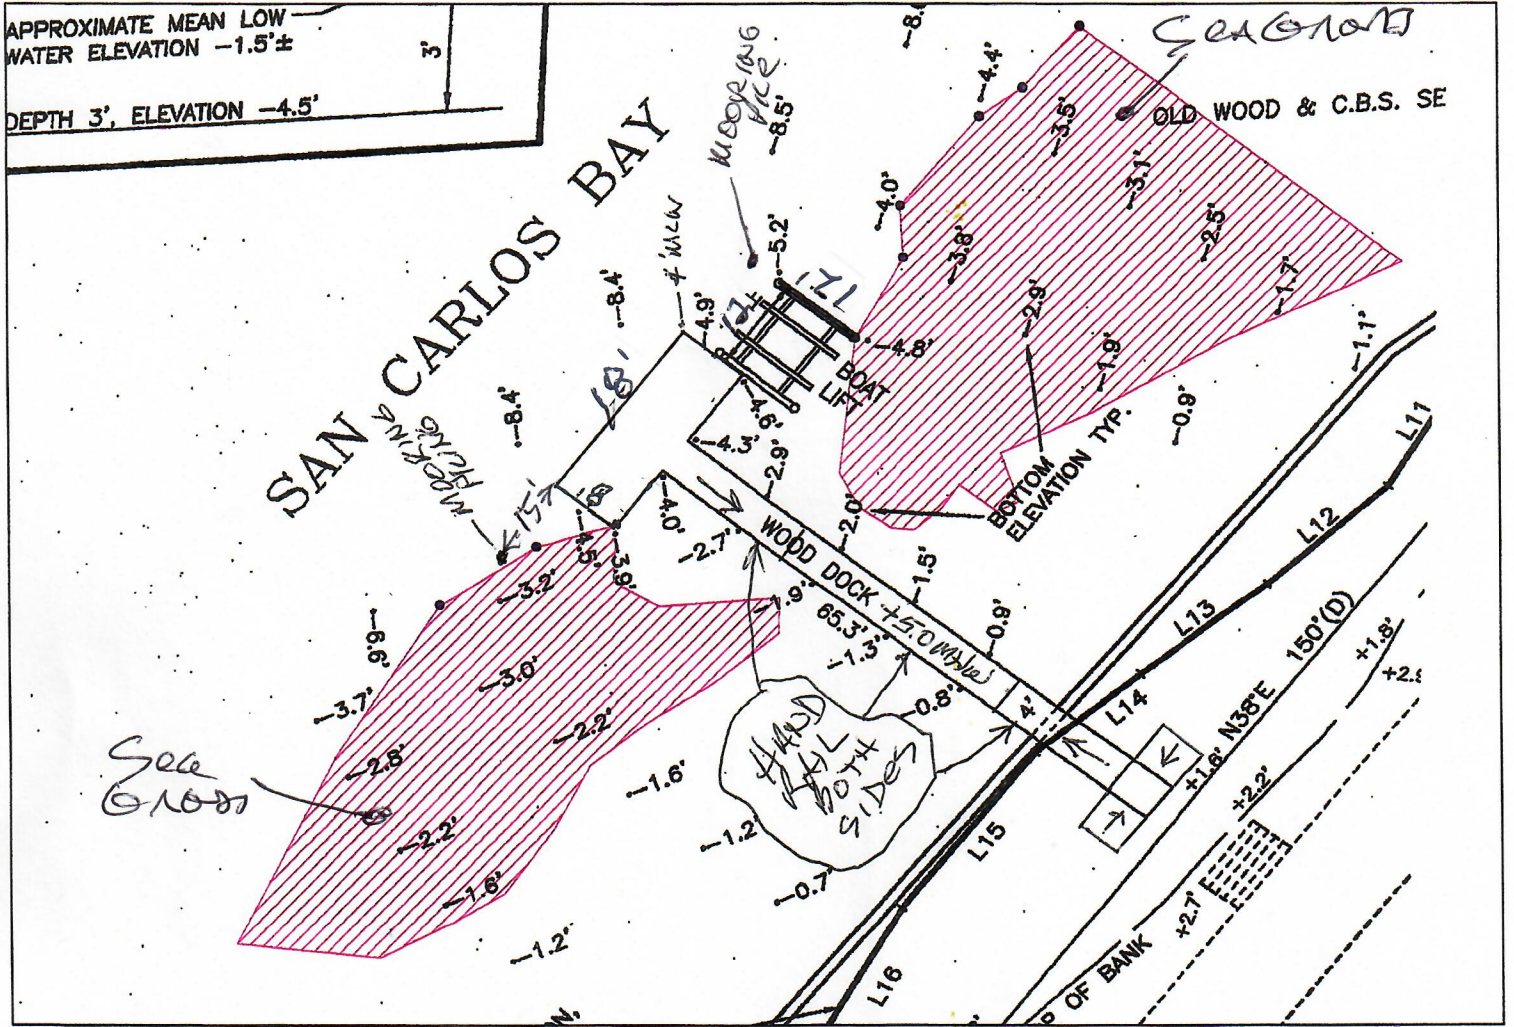

Legend
 seagrass

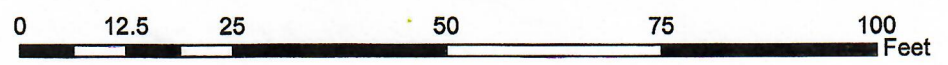

9-11-18

ENTWISTLE

Drawing accepted by _____	<div style="text-align: center;"> STEMIC MARINE CONSTRUCTION </div> <p>Office 239-481-7143 Fax 239-481-3563 www.stemicmarine.com</p> <p>CGC 041839 CBC 058440</p>	NAME _____ JOB ADDRESS _____ Scope of Work: _____ Date _____ Scale _____ Dwg# _____ SQ FT over water _____ Total SQ FT _____
---------------------------	---	--