



SECTION 9-A
ROOF SECTION TAKEN AT HIP
SCALE: 1/2"=1'-0"

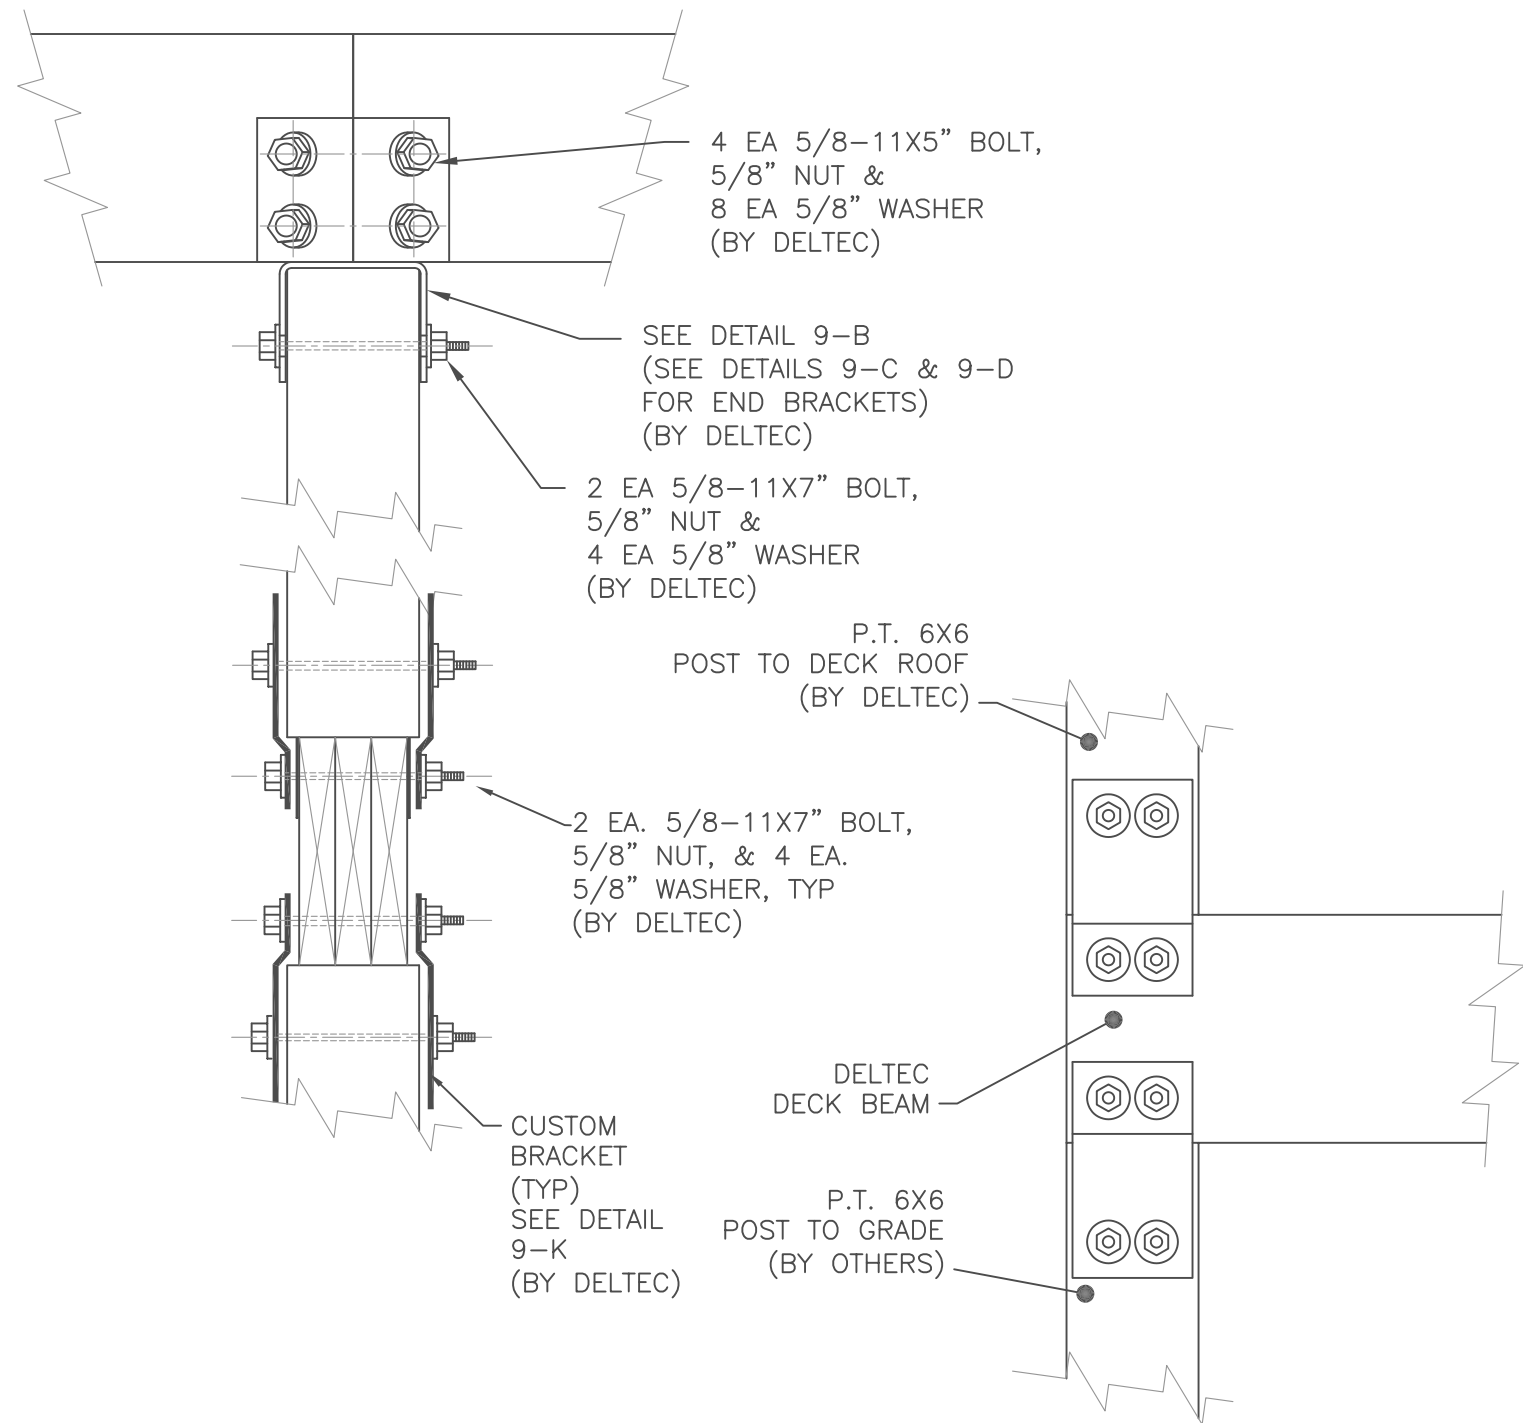


SECTION 9-E

(HIGHWIND)
6X6 TO GRADE/DECK BEAM/6X6 ROOF SUPPORT
SCALE: 1-1/2"=1'-0"


REVISION HISTORY				(FOR DELTEC USE ONLY)	
REV	DESCRIPTION	DATE	REVISED BY:		
58	ADDED THIS DRAWING.	12/23/09			

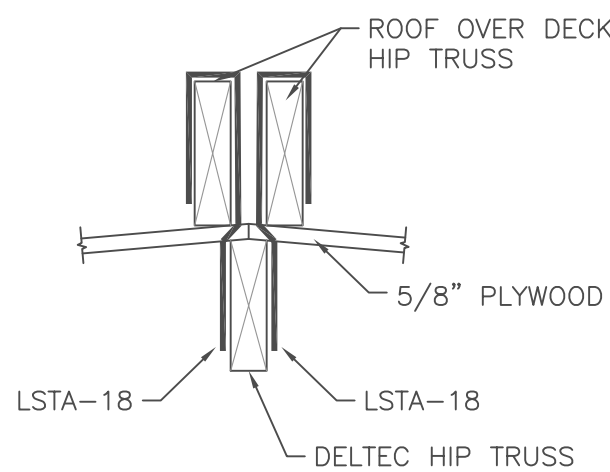


SECTION 9-G
SCALE: 1-1/2"=1'-0"

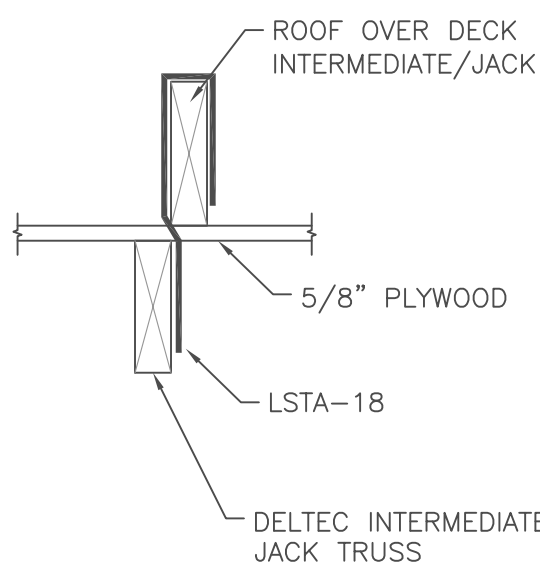


SECTION 9-H
SCALE: 1-1/2"=1'-0"

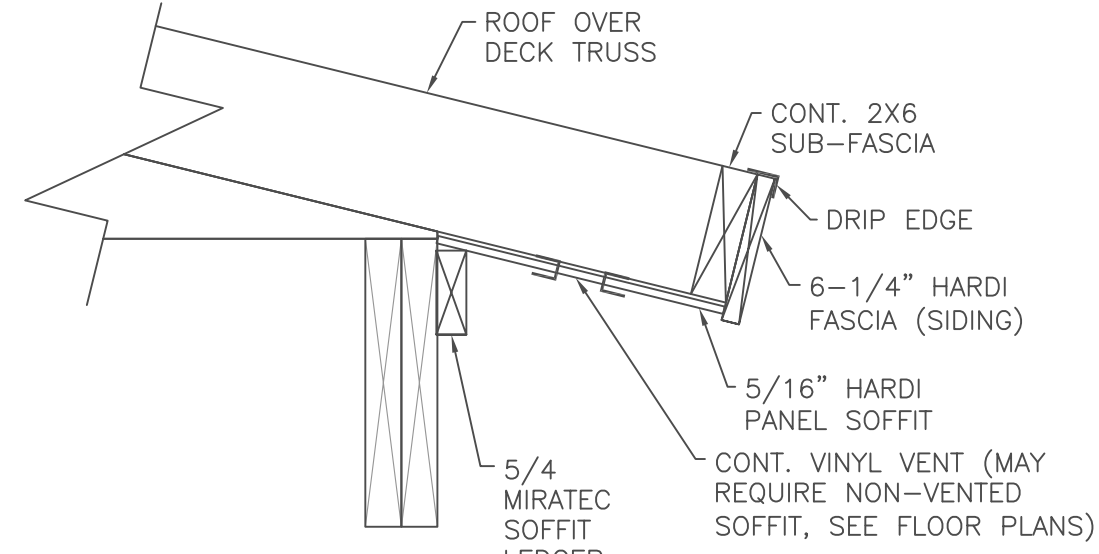

DETAIL 9-A1
HARDI SOFFIT DETAIL
SCALE: 1-1/2"=1'-0"

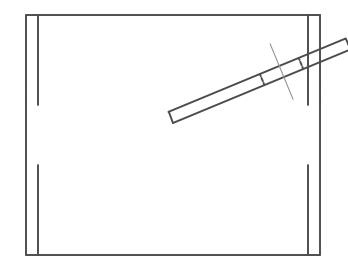


TOP

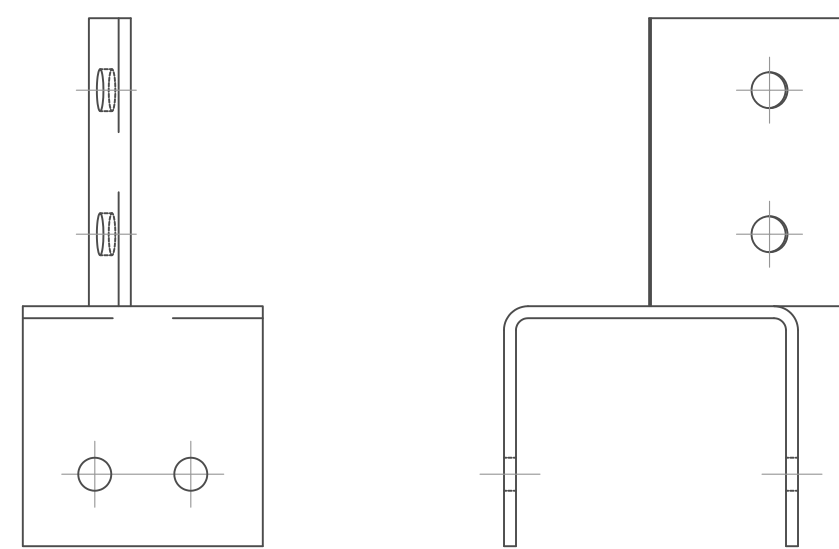


SIDE

FRONT


DETAIL 9-B
ROOF OVER DECK SUPPORT BEAM RIGHT HAND BRACKET,
OCCURS AT LOCATIONS WHERE ROOFS OVER DECK RIGHT END BAY
1/4" PRIMED PAINTED STEEL
SCALE: 3"=1'-0"

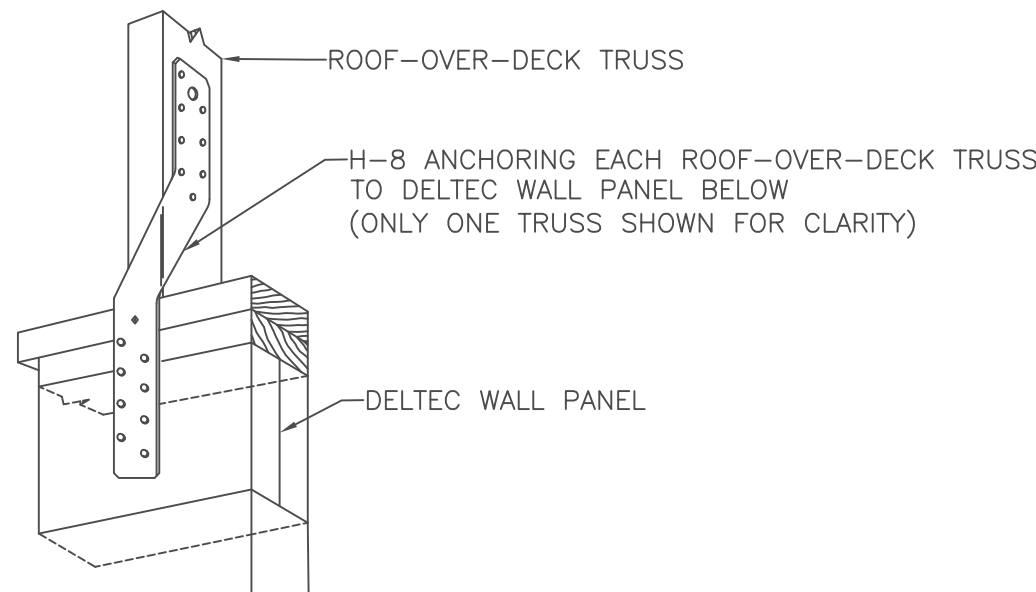


DETAIL 9-J
SIMPSON H8 ATTACHMENT TO WALL
AT DECK ROOF TRUSSES
NTS

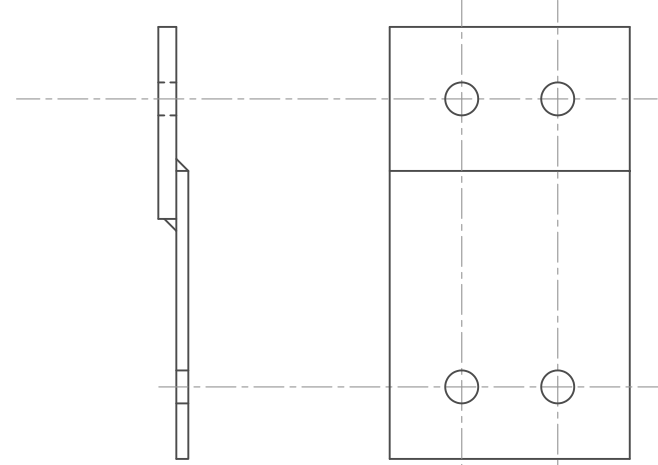


DETAIL 9-K
DECK POST/DECK BEAM CONNECTOR PLATE
(2 REQUIRED)
DECK BEAM DECK ROOF POST
(2 REQUIRED INVERTED)
SCALE: 3"=1'-0"

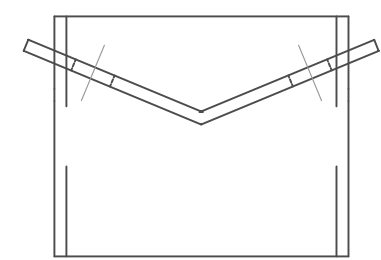

TOP

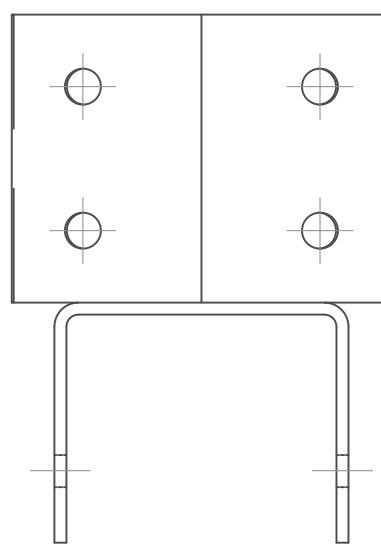


FRONT

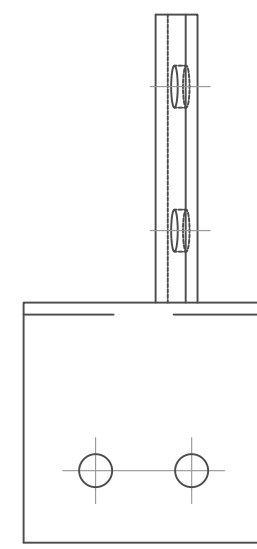


SIDE


DETAIL 9-C
ROOF OVER DECK SUPPORT BEAM RIGHT HAND BRACKET,
OCCURS AT LOCATIONS WHERE ROOFS OVER DECK SUPPORT BEAM
FRAMES FROM EACH SIDE
1/4" PRIMED PAINTED STEEL
SCALE: 3"=1'-0"

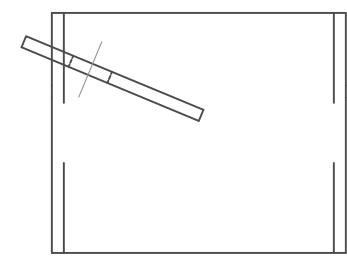

TOP

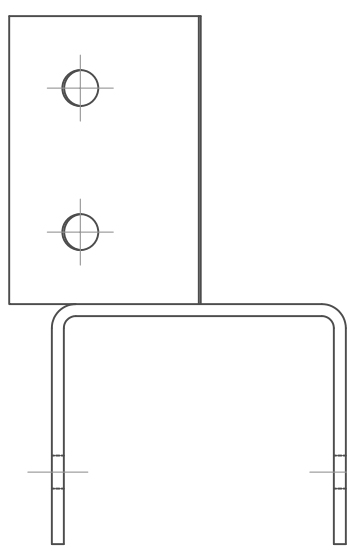


FRONT

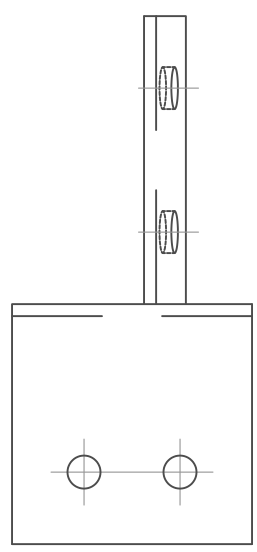


SIDE

DETAIL 9-D
ROOF OVER DECK SUPPORT BEAM LEFT HAND BRACKET,
OCCURS AT LOCATIONS WHERE ROOFS OVER DECK LEFT END BAY
1/4" PRIMED PAINTED STEEL
SCALE: 3"=1'-0"

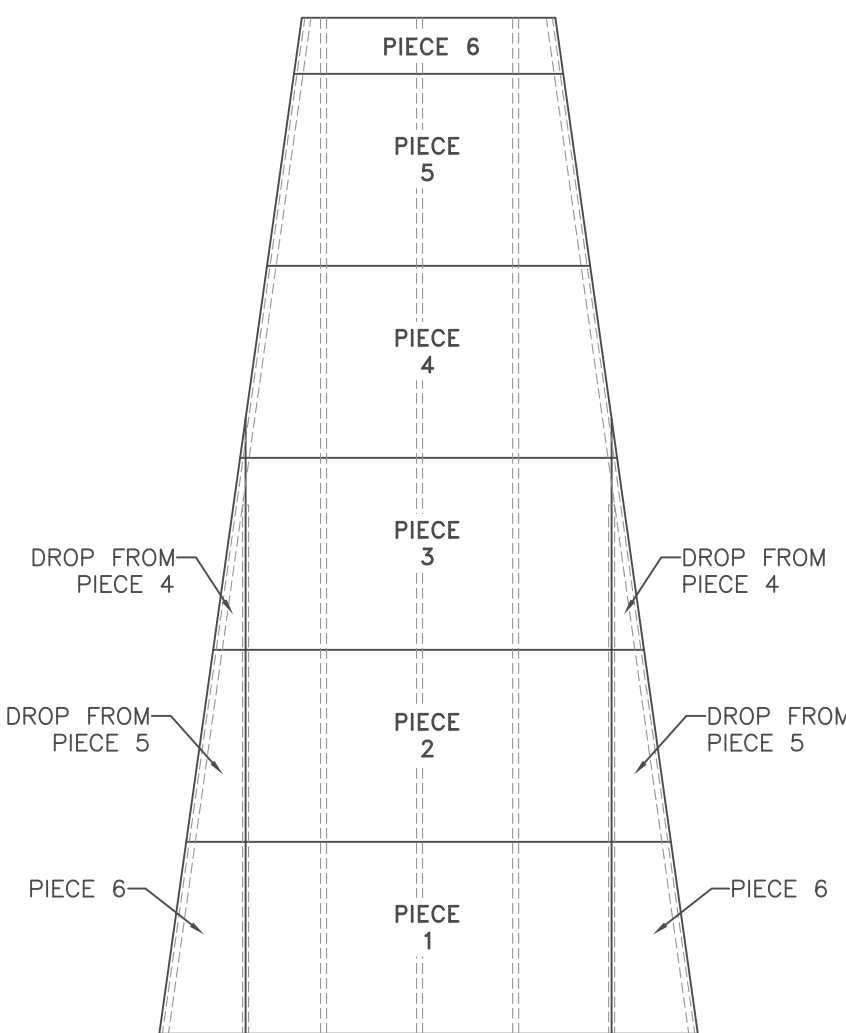

DETAIL 9-L
10' ROOF OVER DECK SHEATHING LAYOUT
SCALE: 1/4"=1'-0"

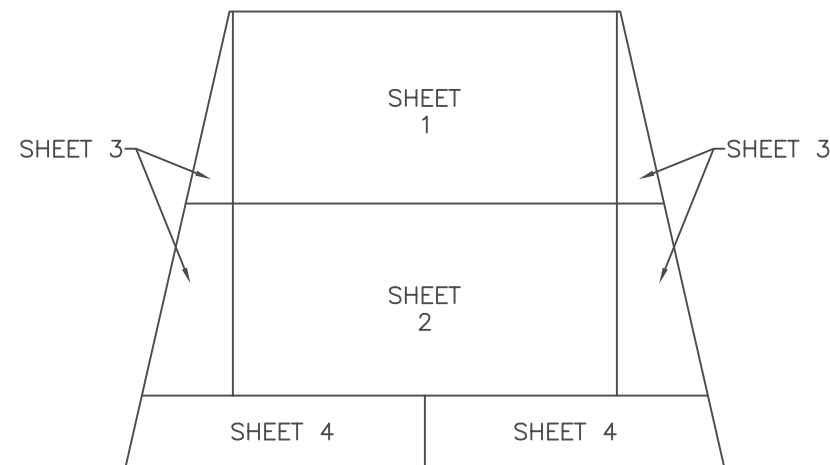

DETAIL 9-M
10' ROOF OVER DECK CEILING LAYOUT
(4 SHEETS PER BAY)
SCALE: 1/4"=1'-0"

GENERAL NOTES:

- THE STRUCTURAL DESIGN INCLUDES COMPONENTS BY DELTEC ONLY. UNLESS OTHERWISE NOTED, ADDITIONS TO THE STRUCTURE BY OTHERS SHALL BE DESIGNED BY QUALIFIED PERSONS AND SHALL NOT IMPART ADDITIONAL LOADS TO THE DELTEC STRUCTURE.